



STATION BUILDING PLAN

SCALE 1:100

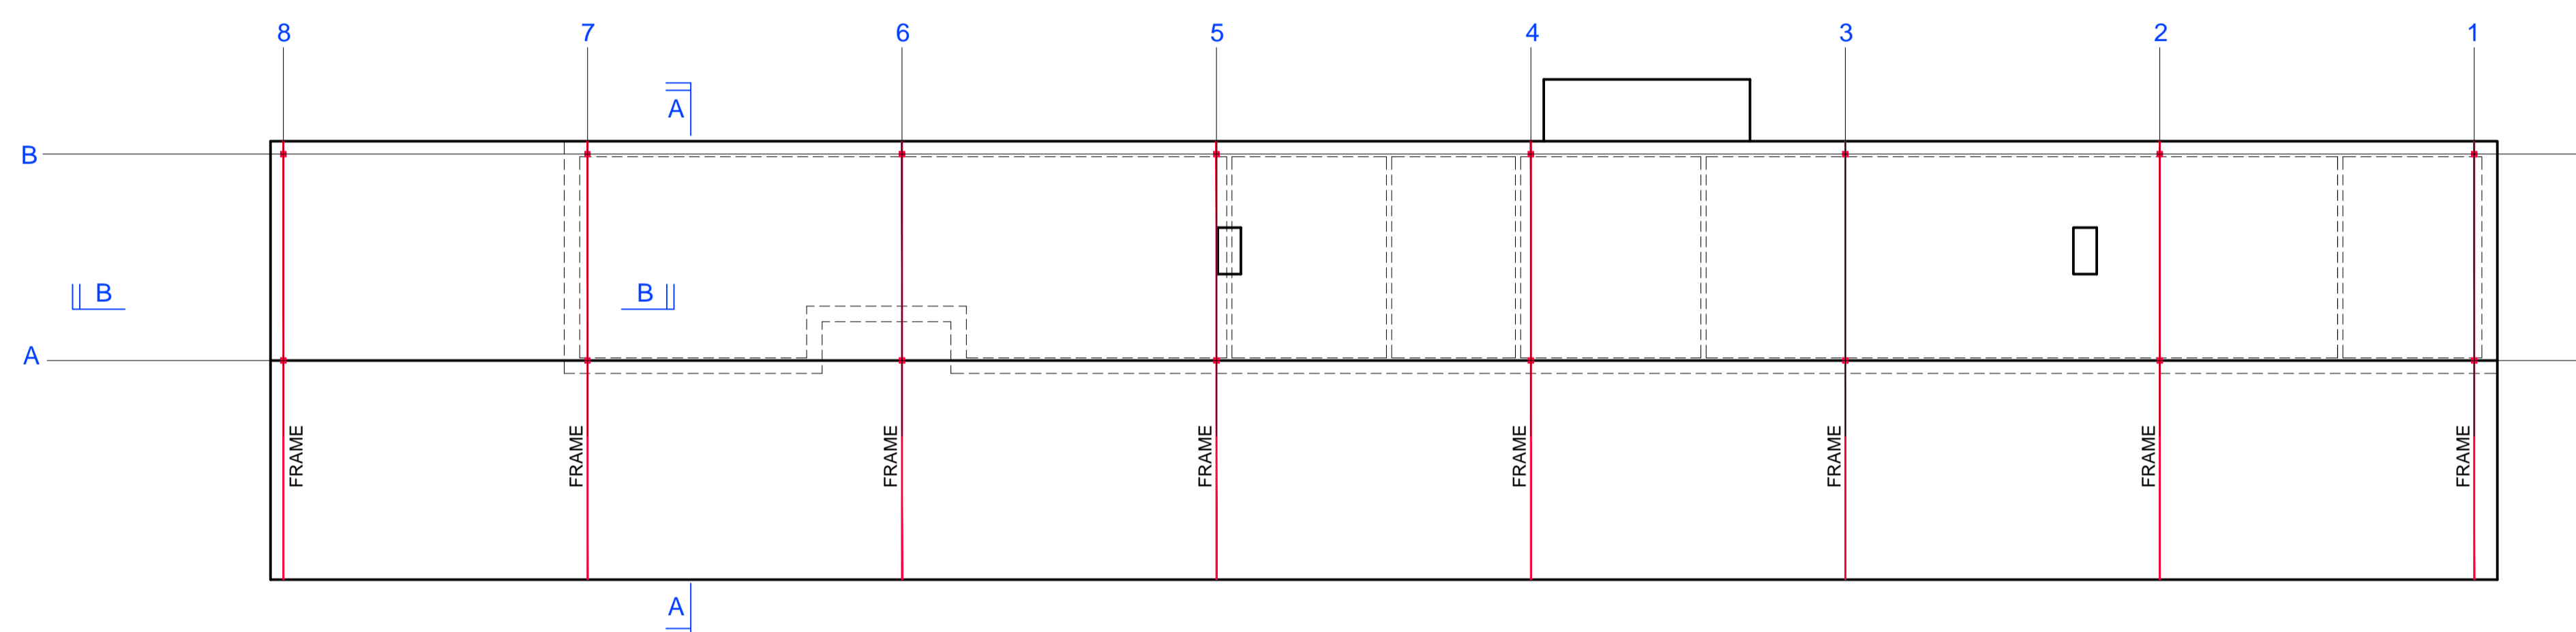


STATION BUILDING ROOF PLAN

SCALE 1:100

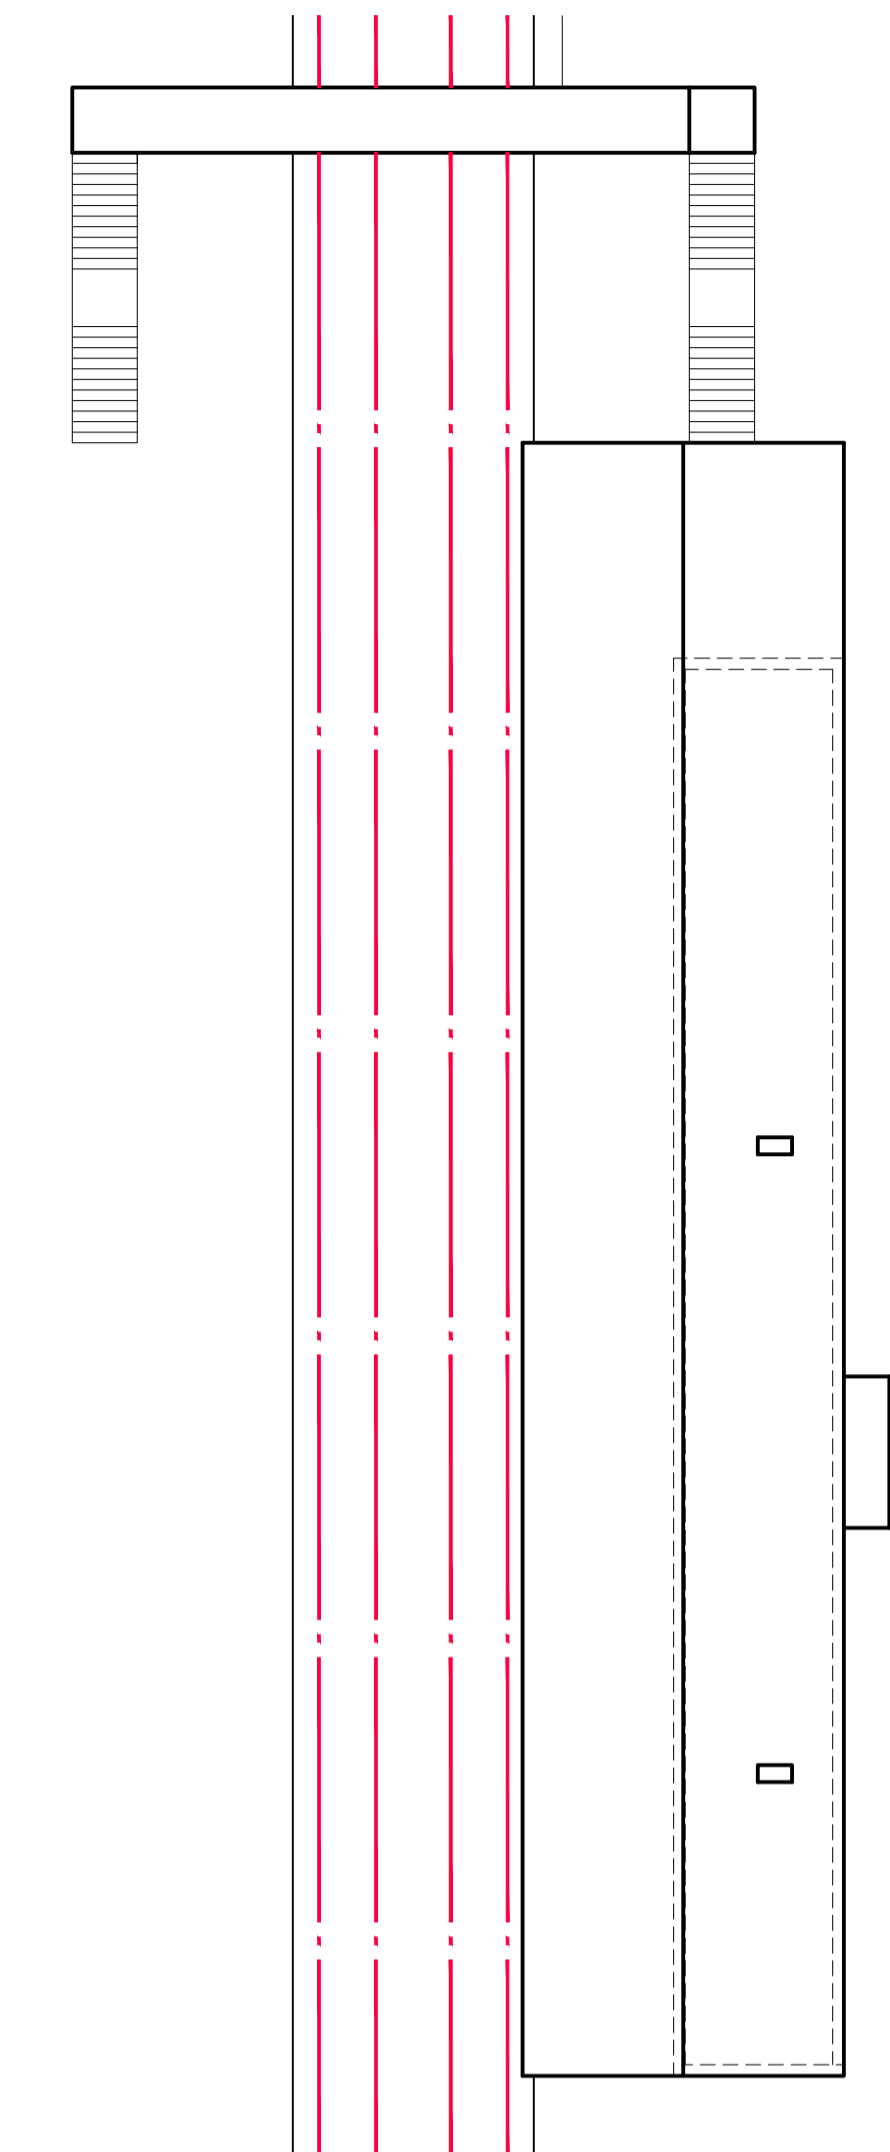


LOCATION PLAN

SCALE 1:200

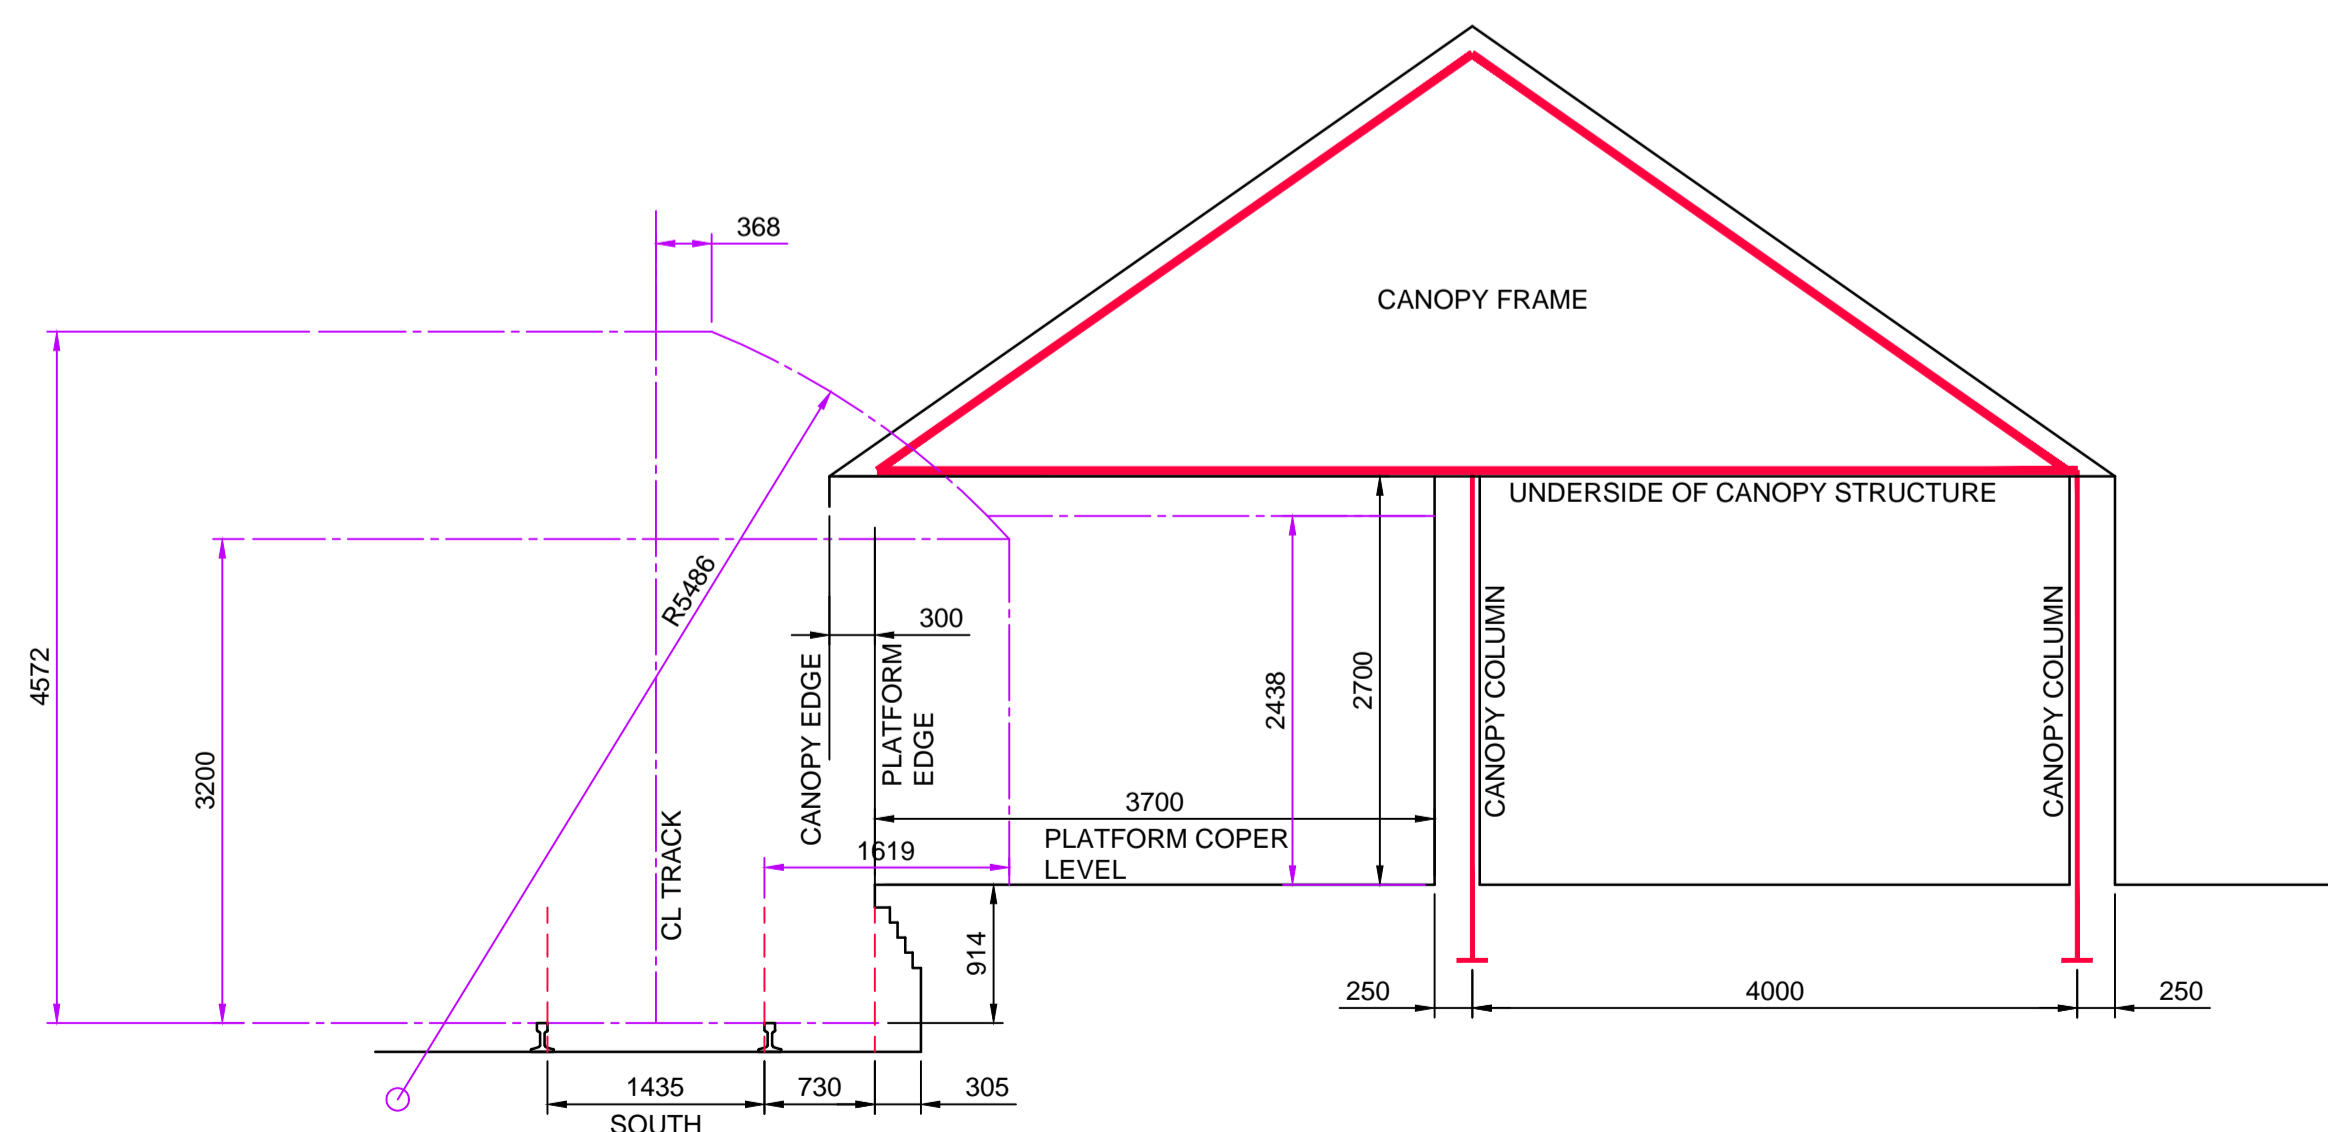

SECTION A - A

SCALE 1:50

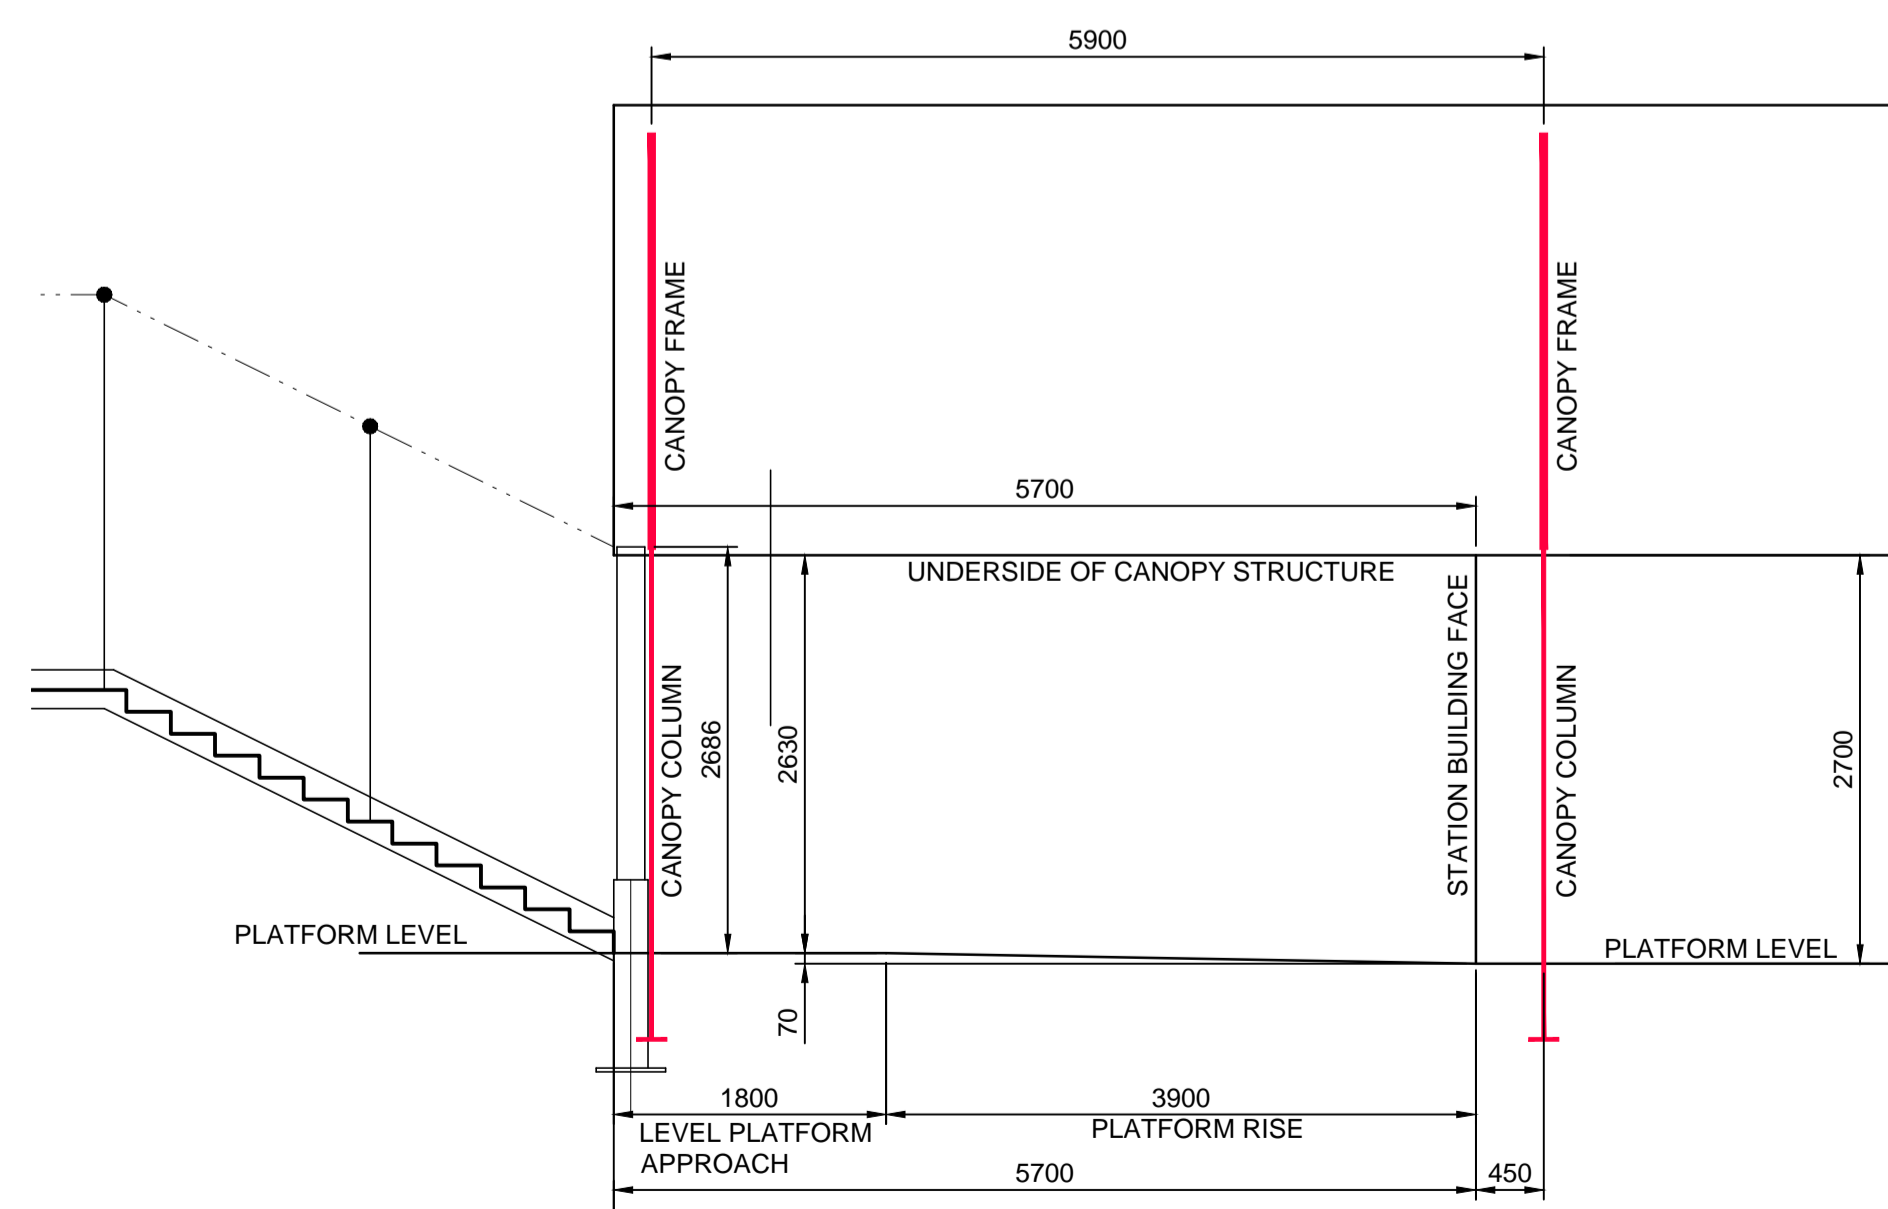

SECTION B - B

SCALE 1:50

WIP
11.02.15

P	PRELIMINARY	11.02.15	SW
REV	AMENDMENT	DATE	BY

STATUS:-
PRELIMINARY

CLIENT:-
GWSR

CONTRACT:-
Broadway Station Building

TITLE:-
Proposed Station Plan
Canopy

DESIGN:- JDS DRAWN:- SW CHKD:-
SCALE:- AS SHOWN @ A1 DATE:- Feb 15

David Symonds Associates
42c Imperial Court
Kings Norton Business Centre
Birmingham B30 3ES
Tel: 0121 444 1313
Email: eng@dsace.co.uk
Website: www.dsace.co.uk

DRAWING No:- 215526-S-01 REV P