



SECTION 1 - 1
SCALE 1:10

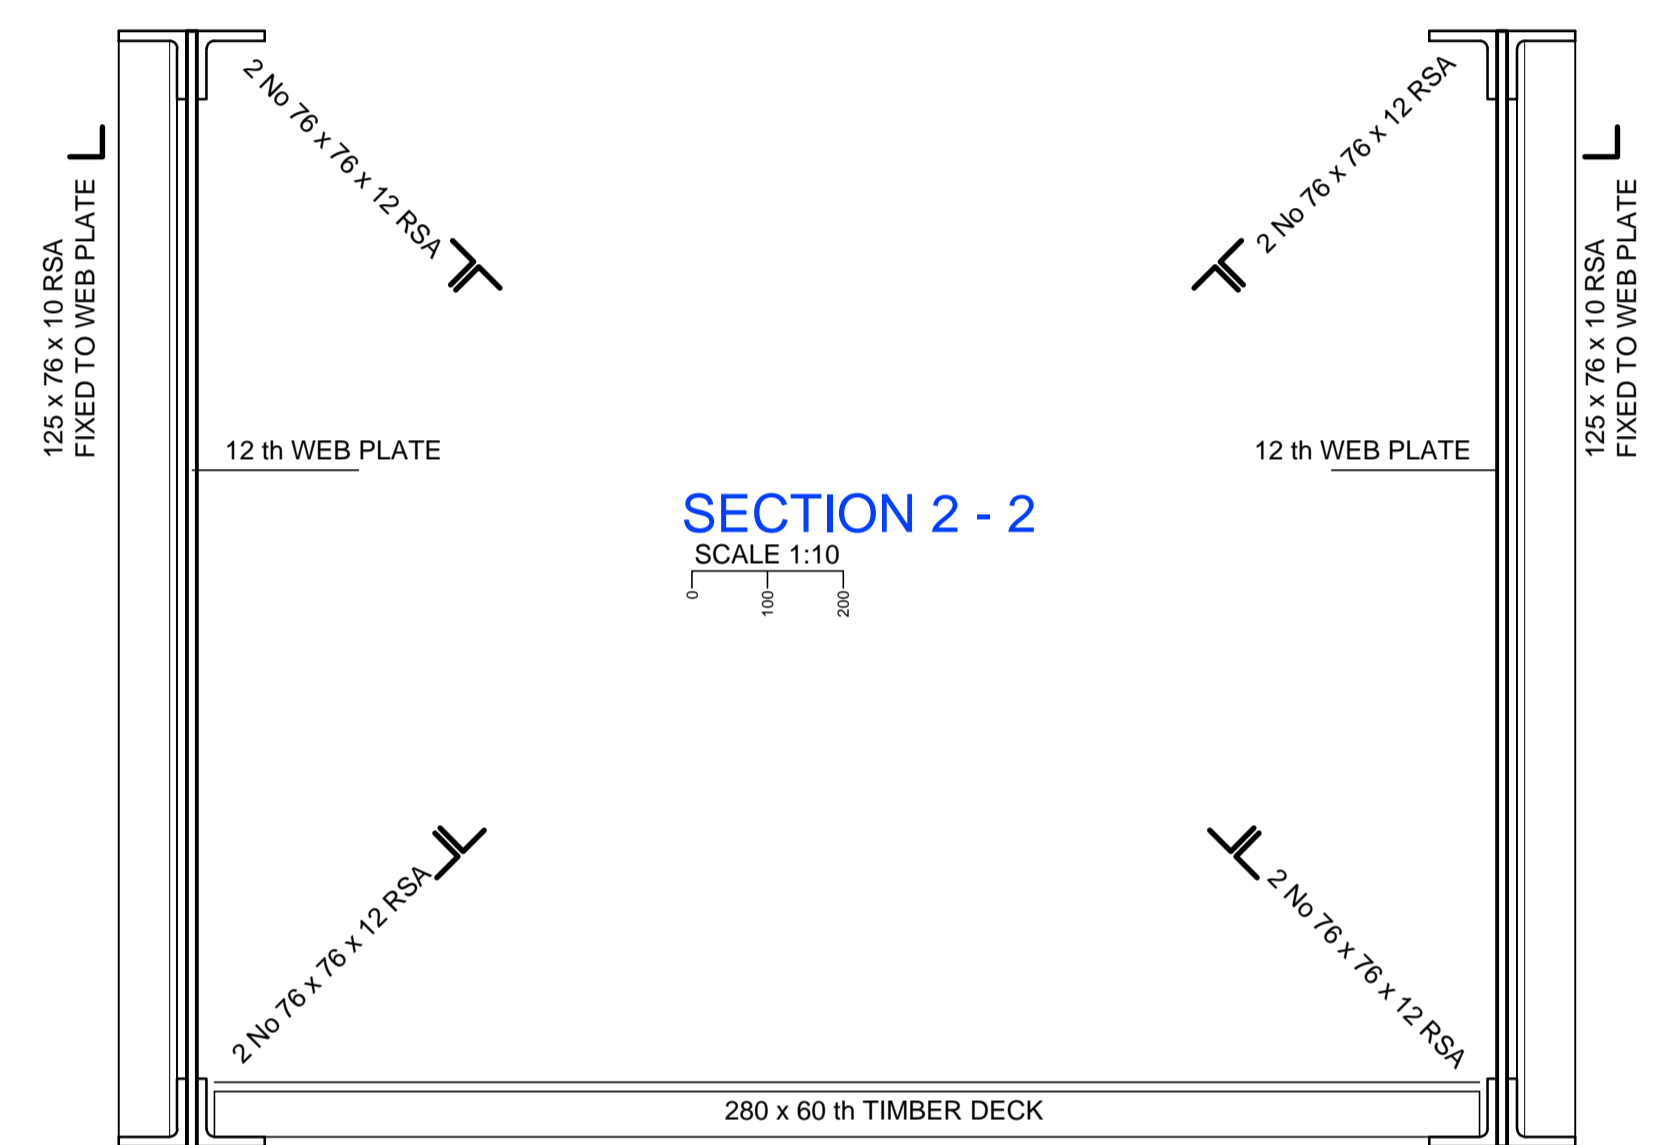

SECTION 2 - 2
SCALE 1:10

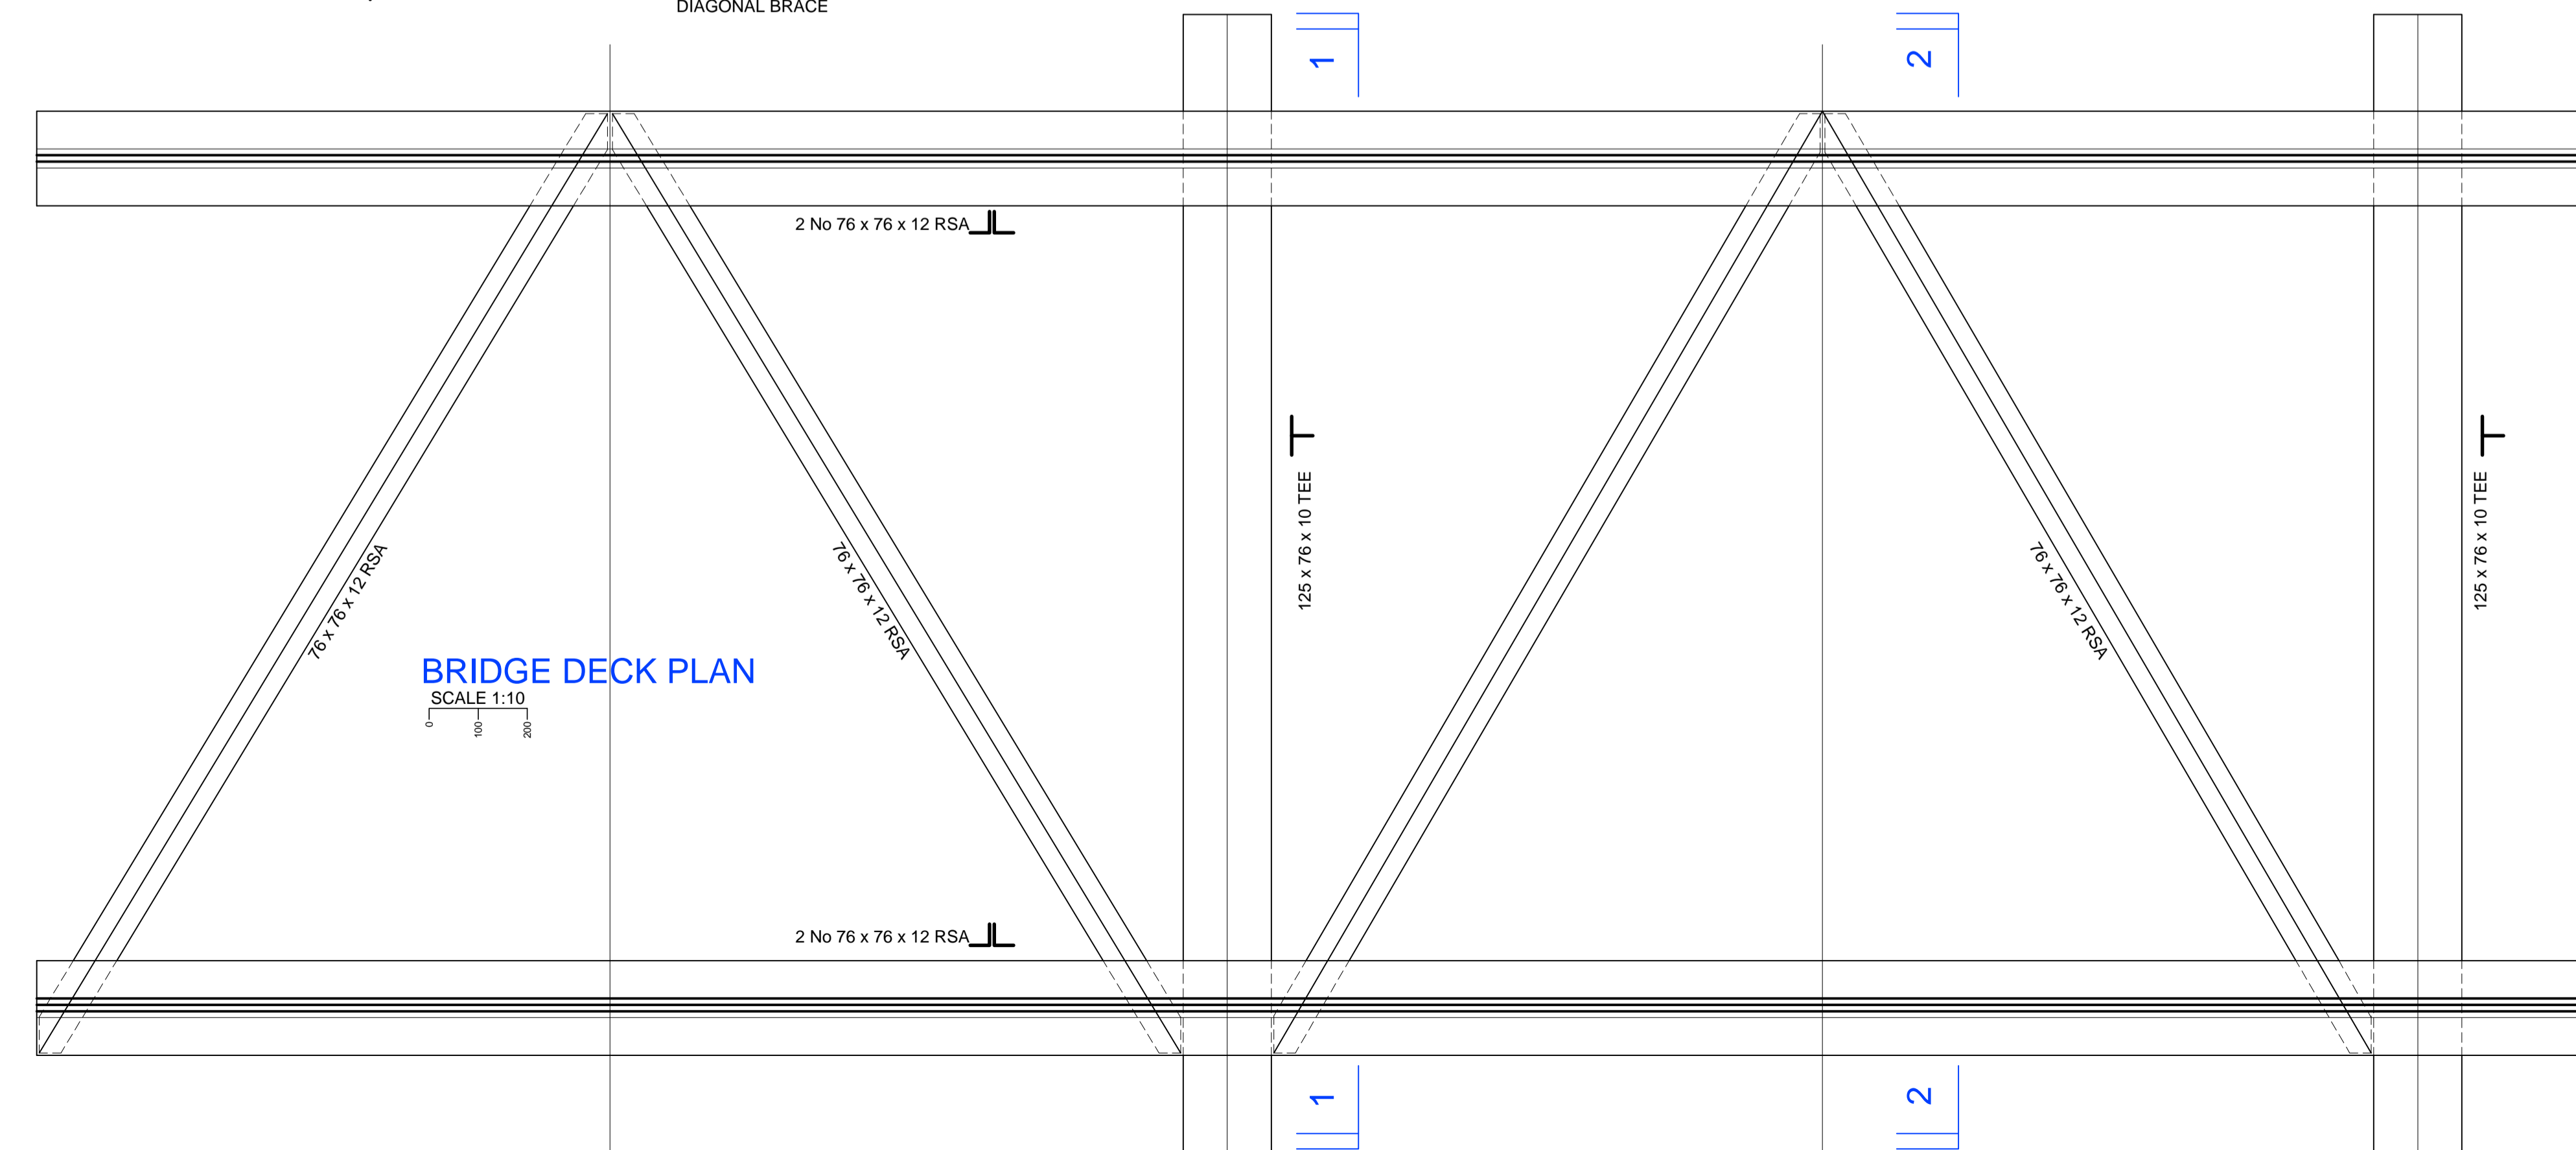

BRIDGE DECK PLAN
SCALE 1:10

WIP
30.05.14

REV	AMENDMENT	DATE	BY

STATUS:-
PRELIMINARY

CLIENT:-
GWSR

CONTRACT:-
Broadway Footbridge

TITLE:-
Existing Structure

DESIGN:- JDS DRAWN:- SW CHKD:-
SCALE:- 1:50 DATE:- May 14

David Symonds Associates
42c Imperial Court
Kings Norton Business Centre
Birmingham B30 3ES
Tel: 0121 444 1313
Email: eng@dsace.co.uk
Website: www.dsace.co.uk

DRAWING No:- **214686-S-02** REV -