


EXISTING BRIDGE DECK  
CANOPY FRAME ( 4 No)

SCALE 1:20

EXISTING LANDING B  
CANOPY FRAME ( 4 No)


SCALE 1:20

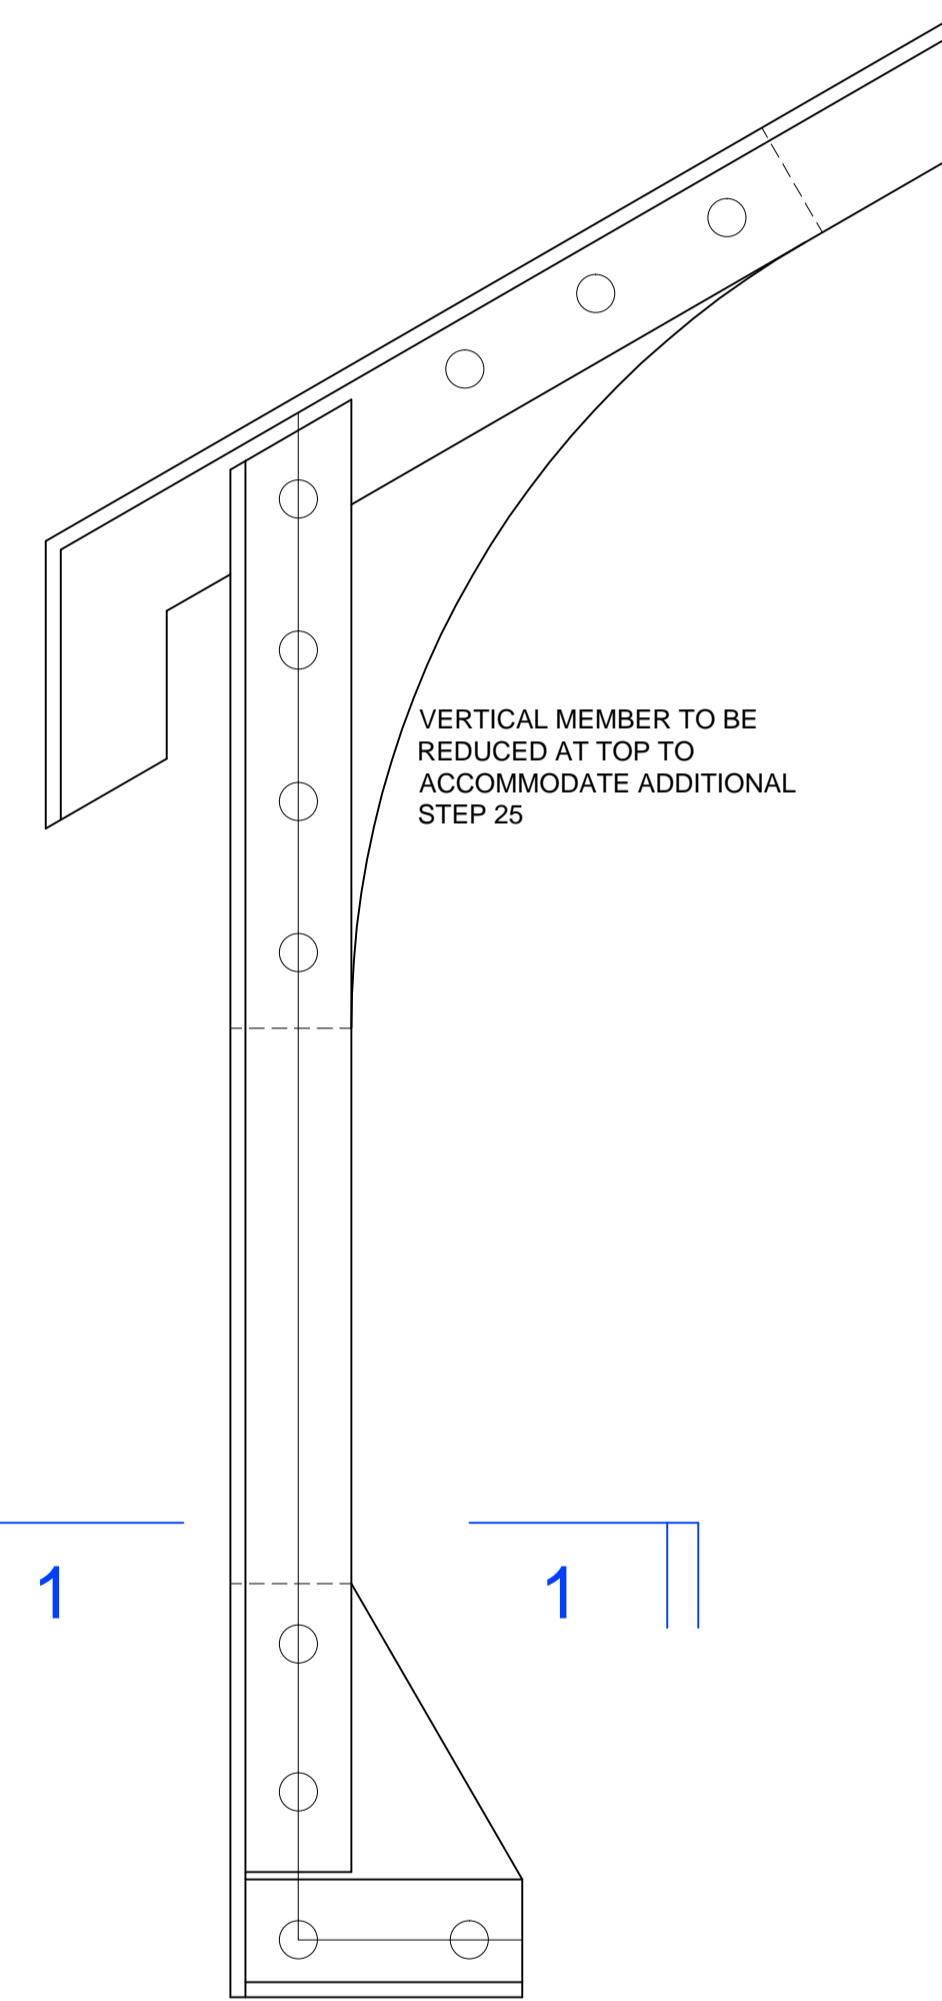

VERTICAL MEMBER TO BE  
REDUCED AT TOP TO  
ACCOMMODATE ADDITIONAL  
STEP 25

BRIDGE CANOPY FRAME WORKS


SCALE 1:5

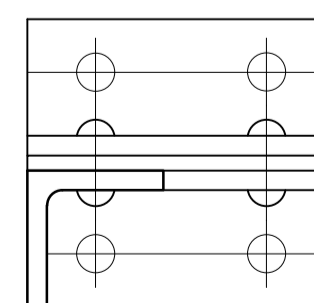

SECTION 1 - 1


SCALE 1:5

ALL RIVET HEADS SHOWN ARE DUMMY

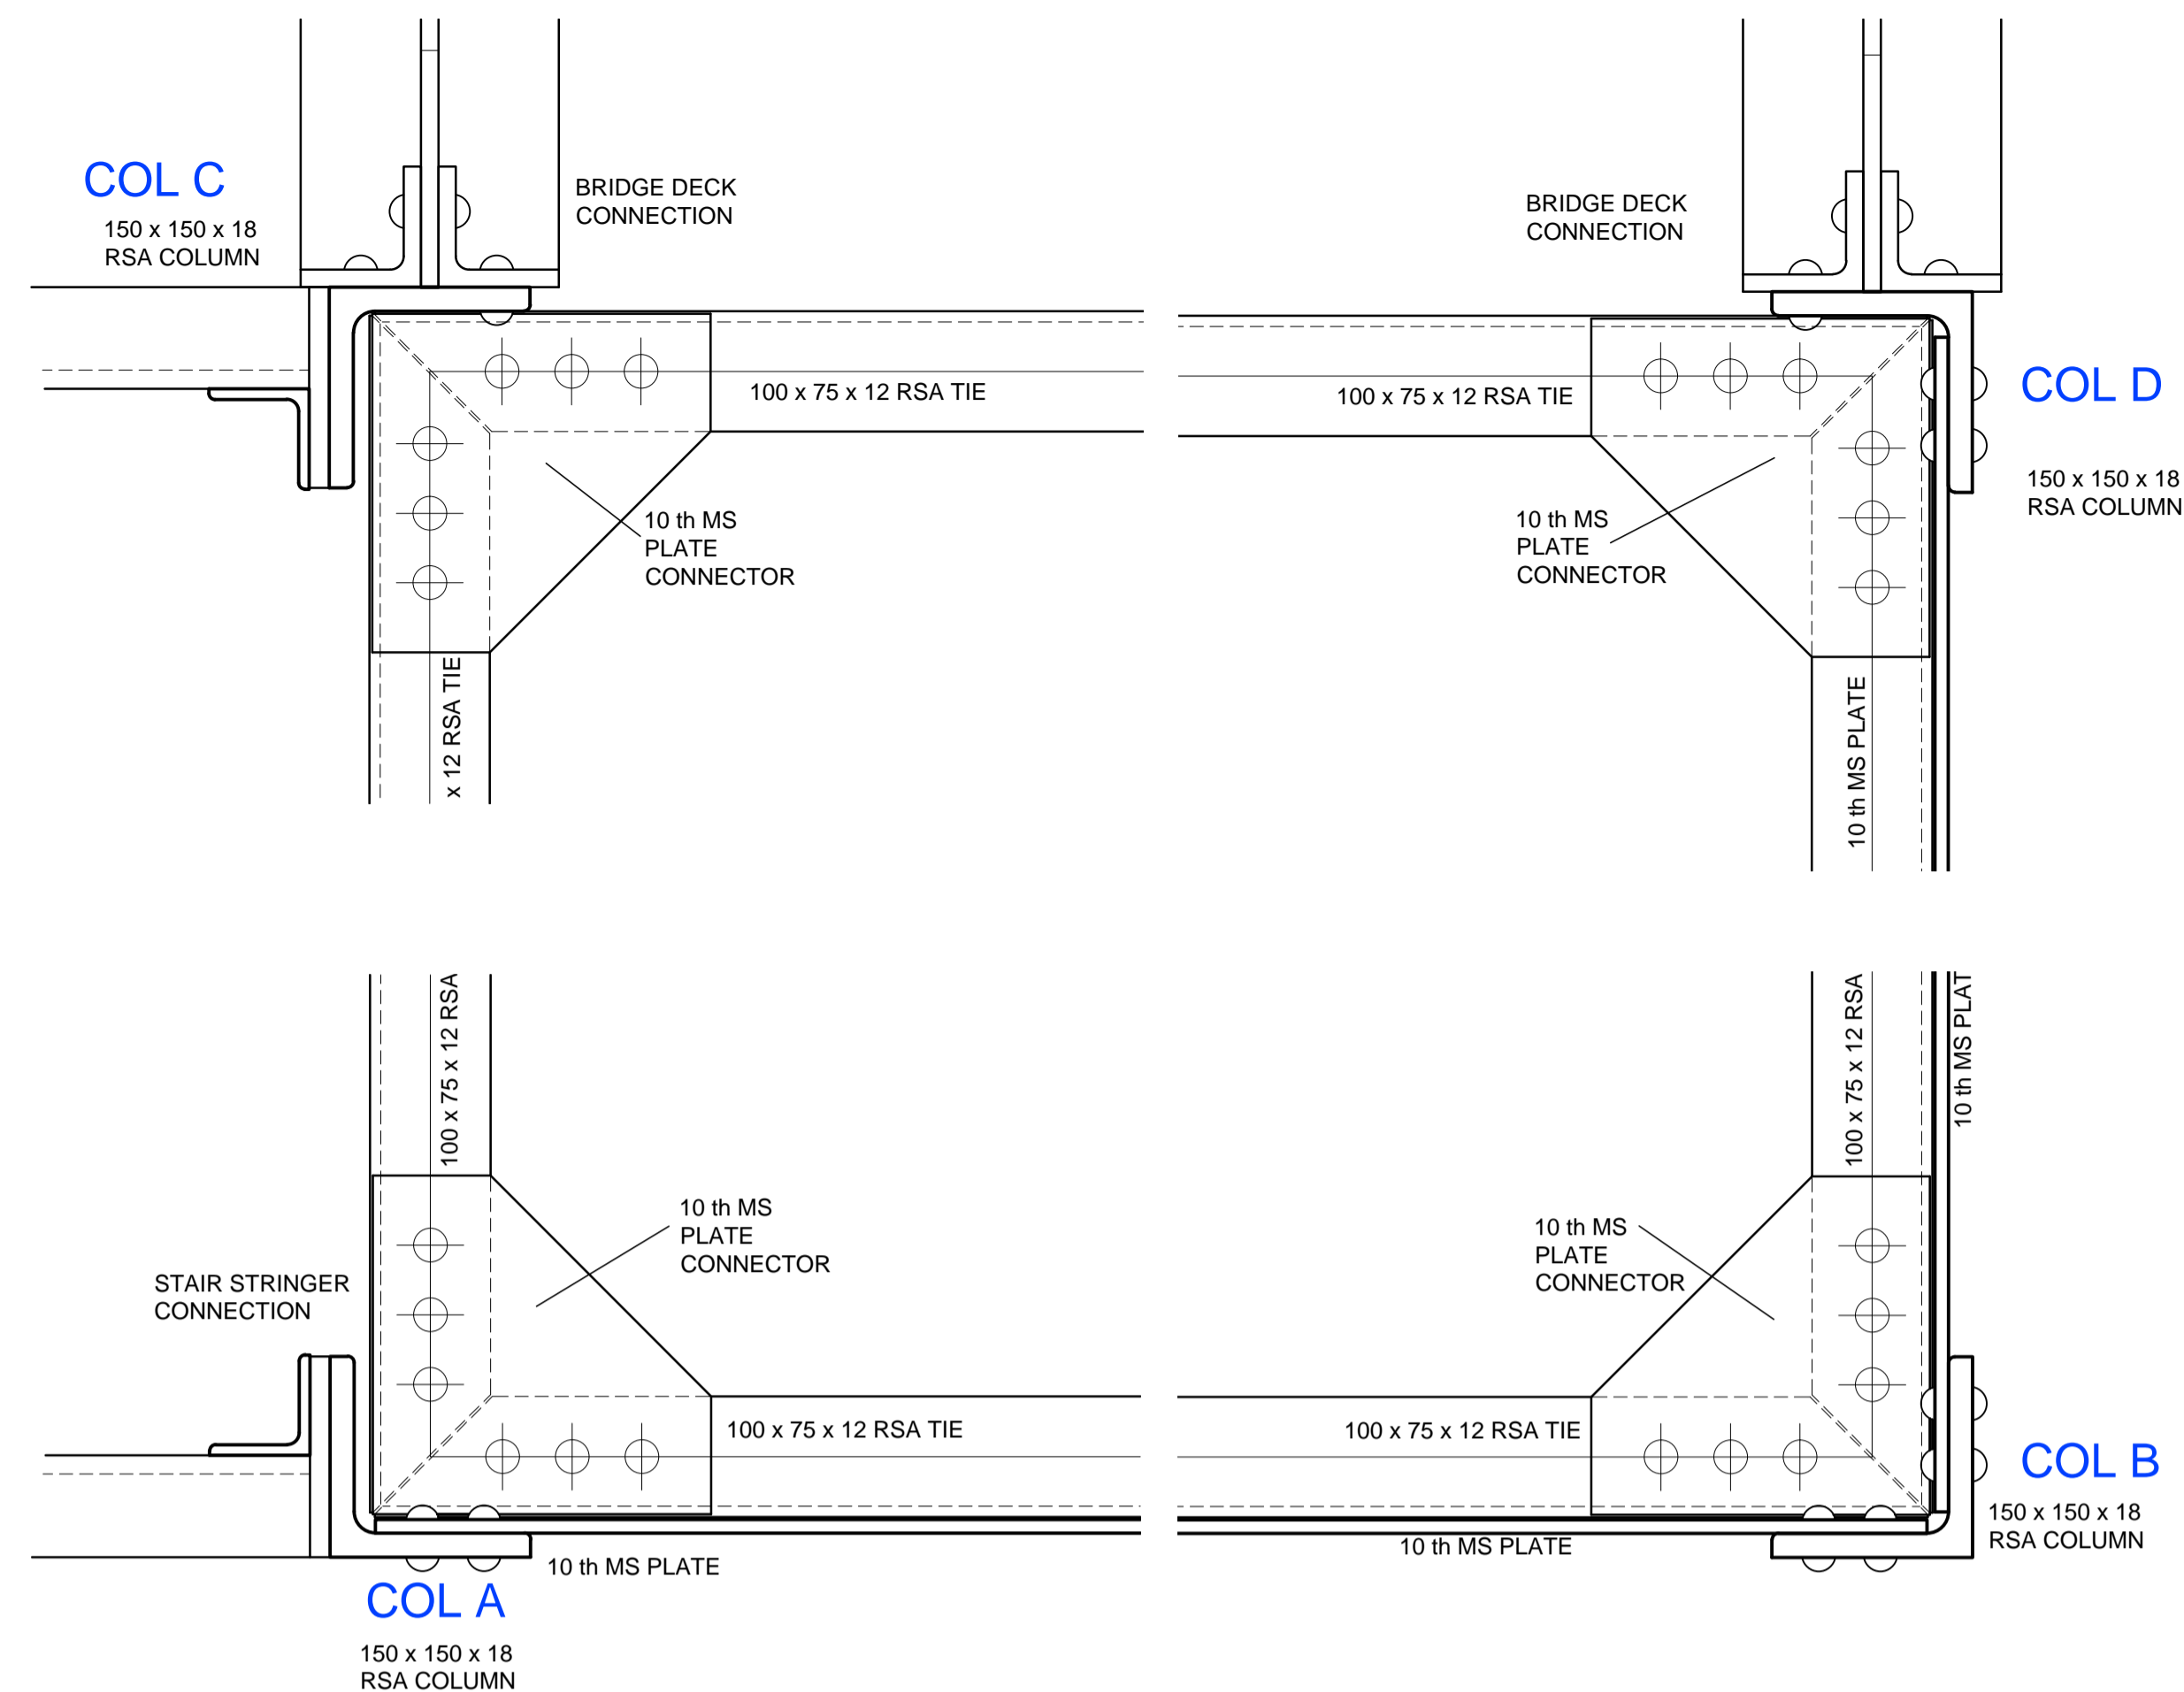

PLAN AT TOWER LANDING B LEVEL

SCALE 1:5

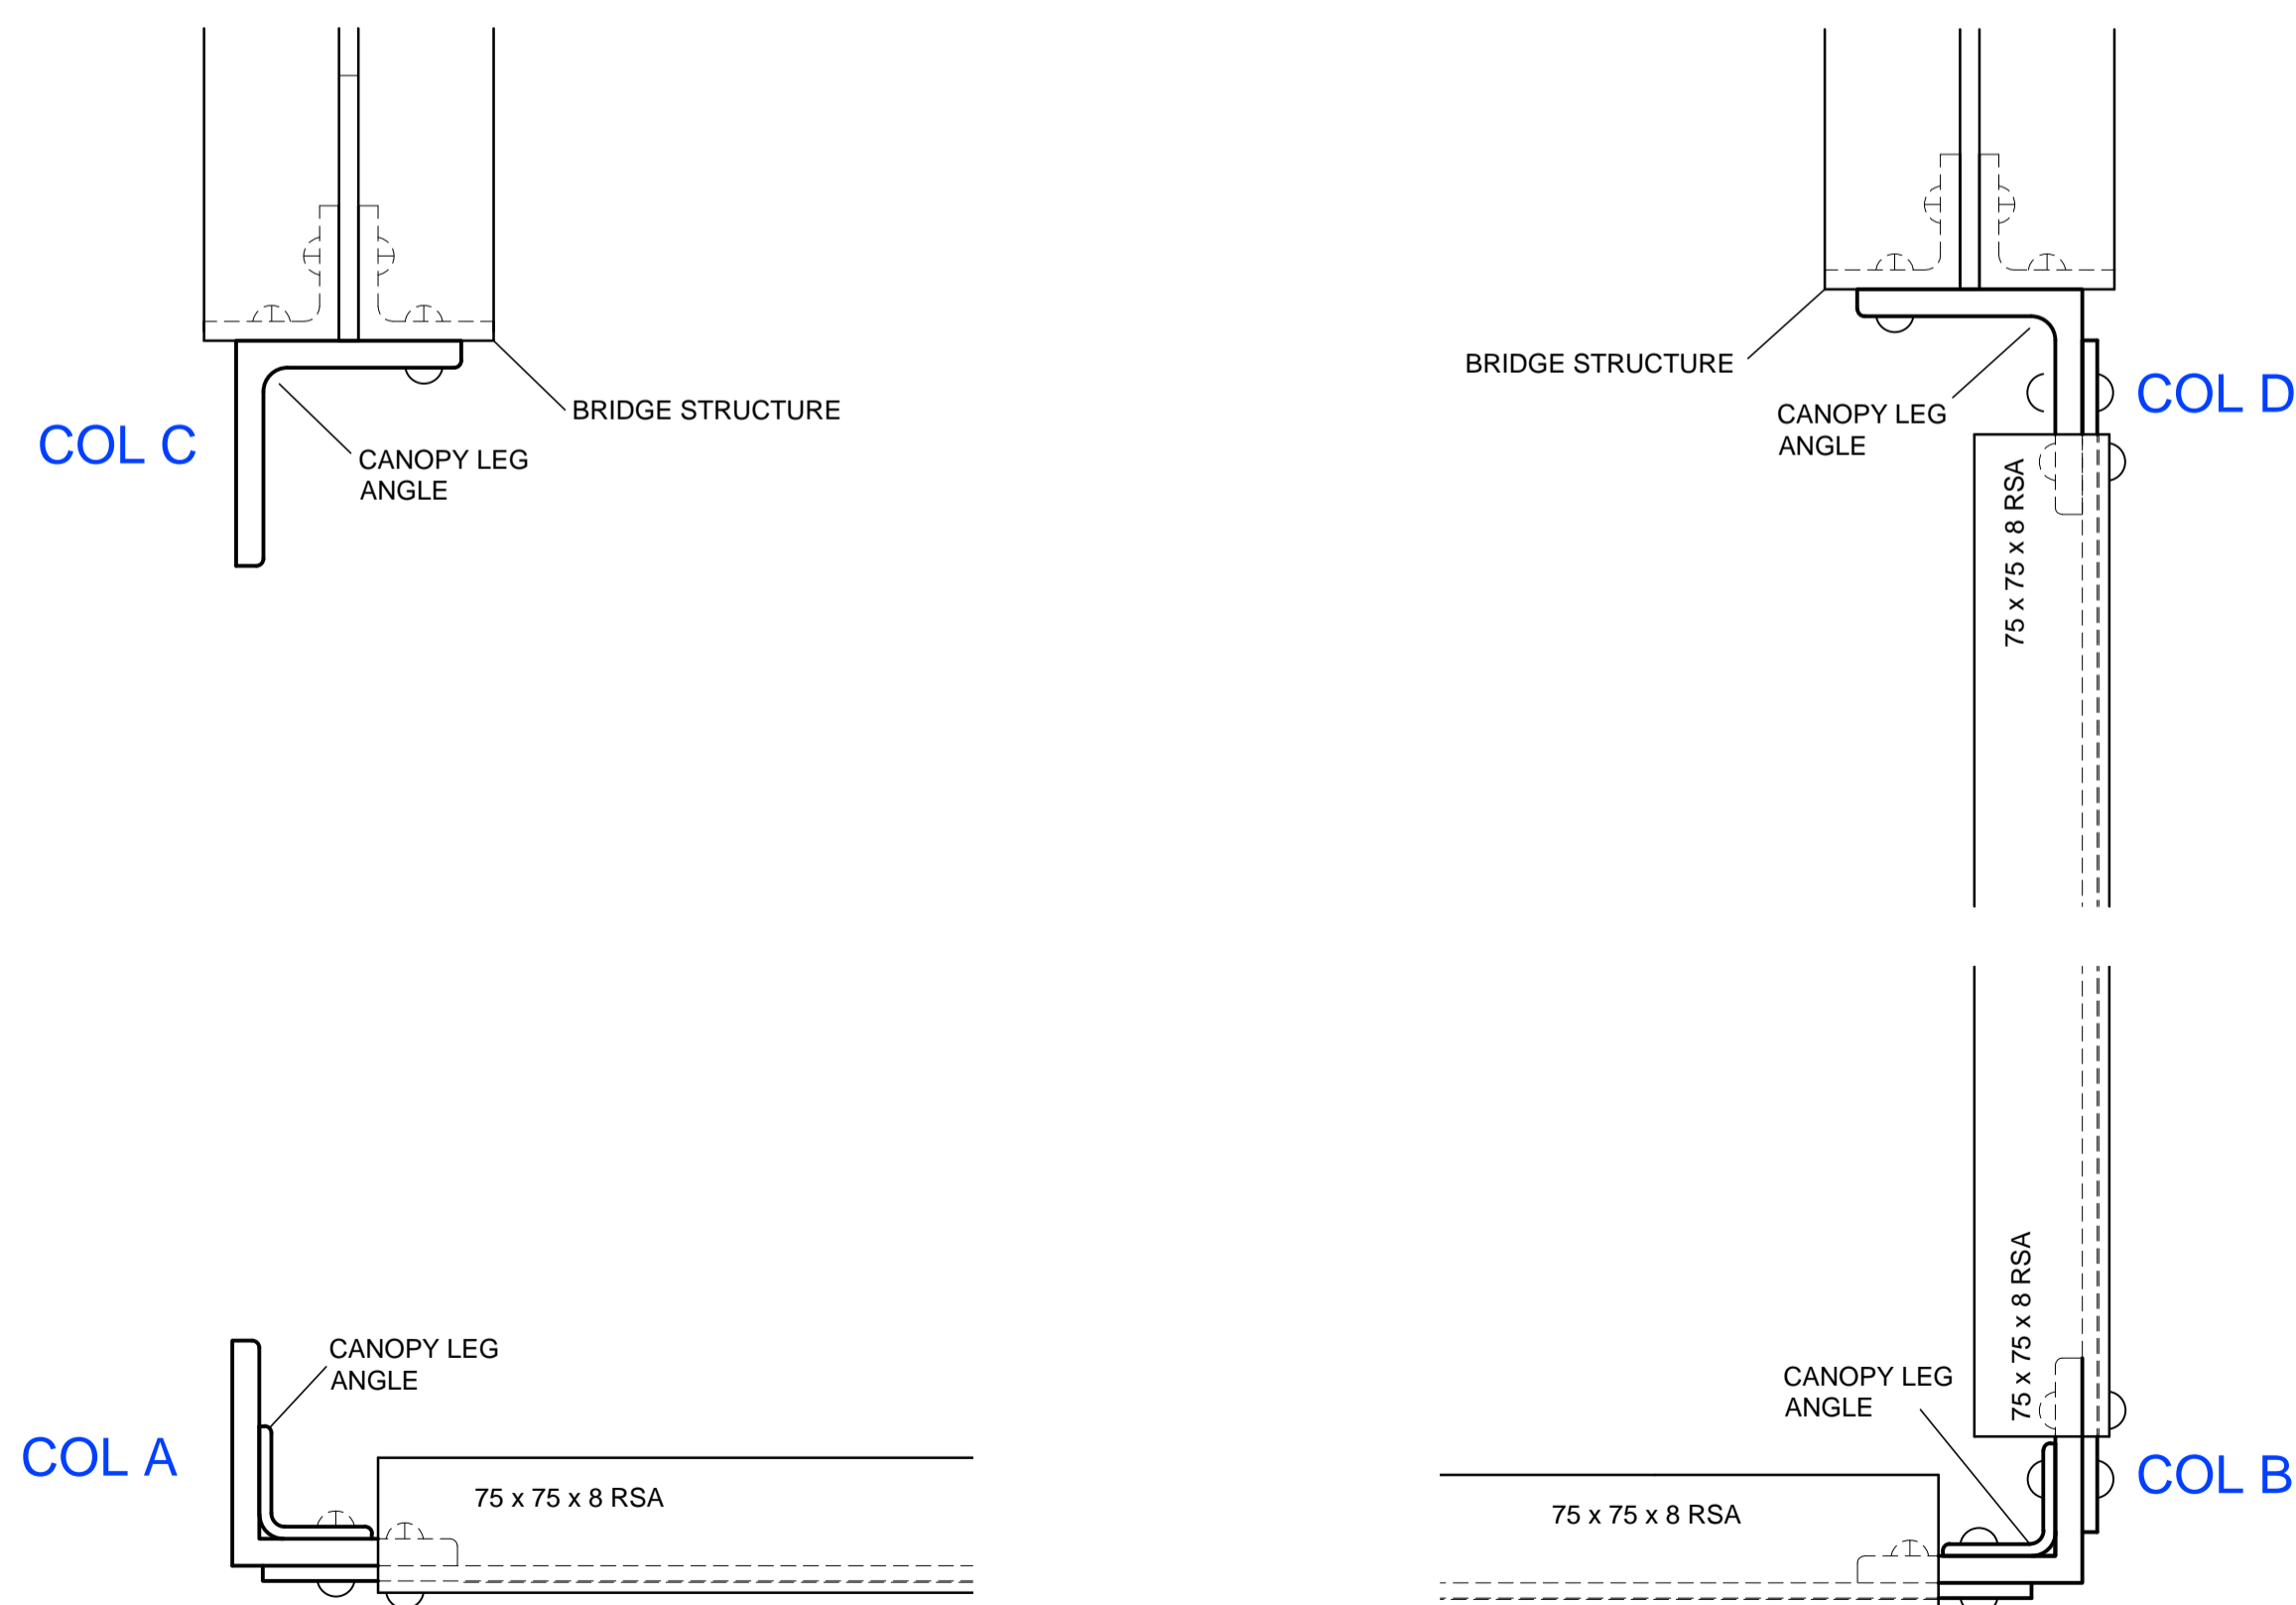

PLAN AT TOWER LANDING B TOP OF PLATE LEVEL

SCALE 1:5

**WIP**  
**06.03.15**

REV	AMENDMENT	DATE	BY
P	PRELIMINARY	06.02.15	SW

STATUS:-  
**PRELIMINARY**

CLIENT:-  
GWSR

CONTRACT:-  
Broadway Footbridge

TITLE:-  
Stair Tower Landing B &  
Bridge Details

DESIGN:- JDS    DRAWN:- SW    CHKD:-  
SCALE:- AS SHOWN @ A1    DATE:- Mar 15

**David Symonds Associates**  
42c Imperial Court  
Kings Norton Business Centre  
Birmingham B30 3ES  
Tel: 0121 444 1313  
Email: eng@dsace.co.uk  
Website: www.dsace.co.uk

DRAWING No:- 214686-S-12    REV P