




EXISTING BOLT SETTING OUT TO BE CONFIRMED PRIOR TO FABRICATION SO THAT NEW STRUCTURE WILL MARRY WITH EXISTING

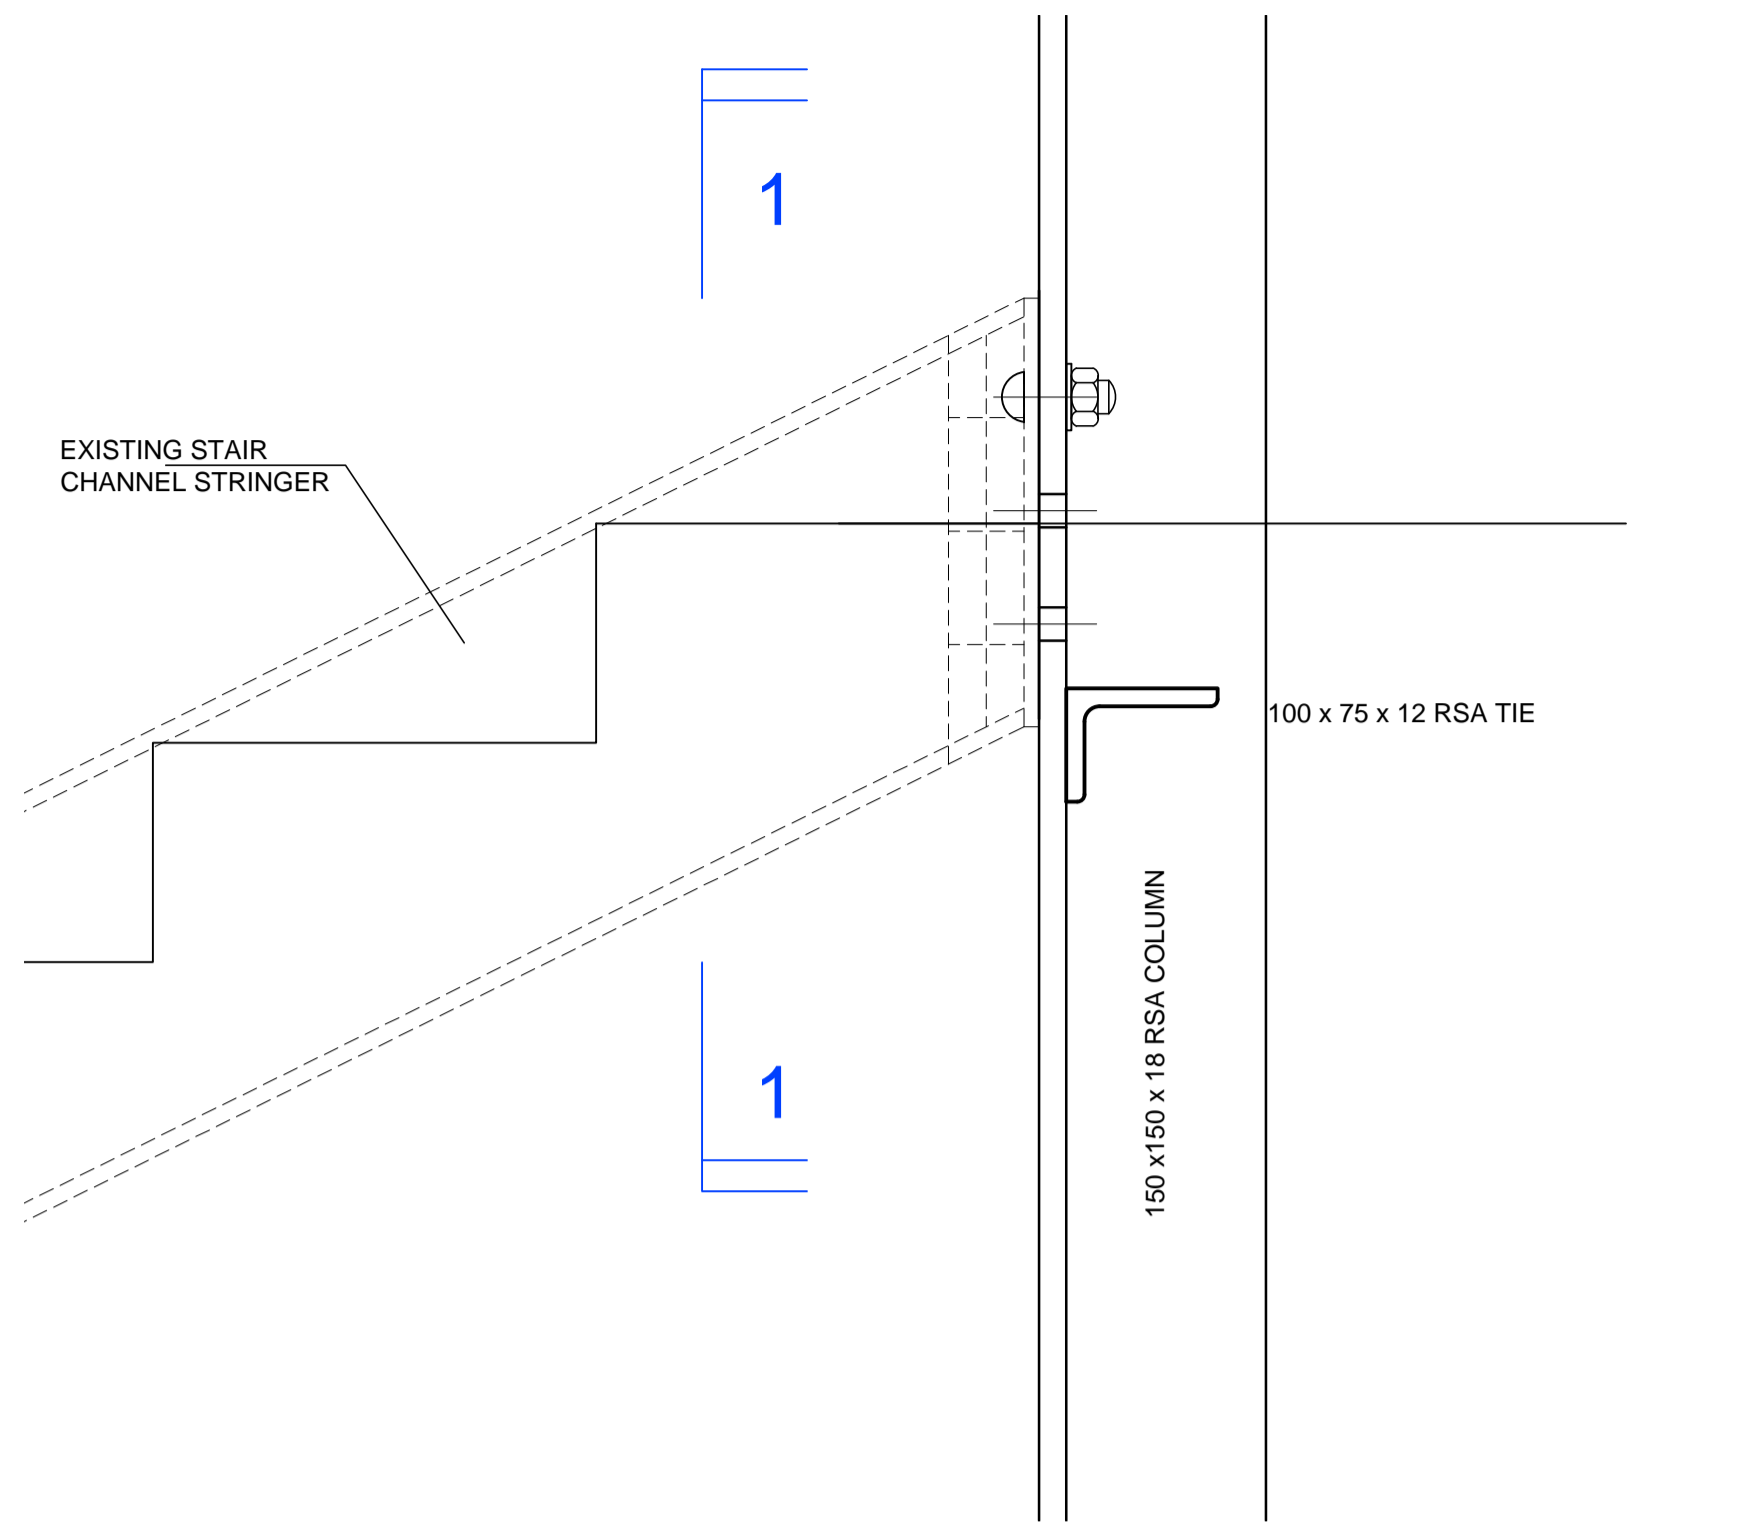

STAIR STRINGER / TOWER COLUMN CONNECTION DETAIL
SCALE 1:5

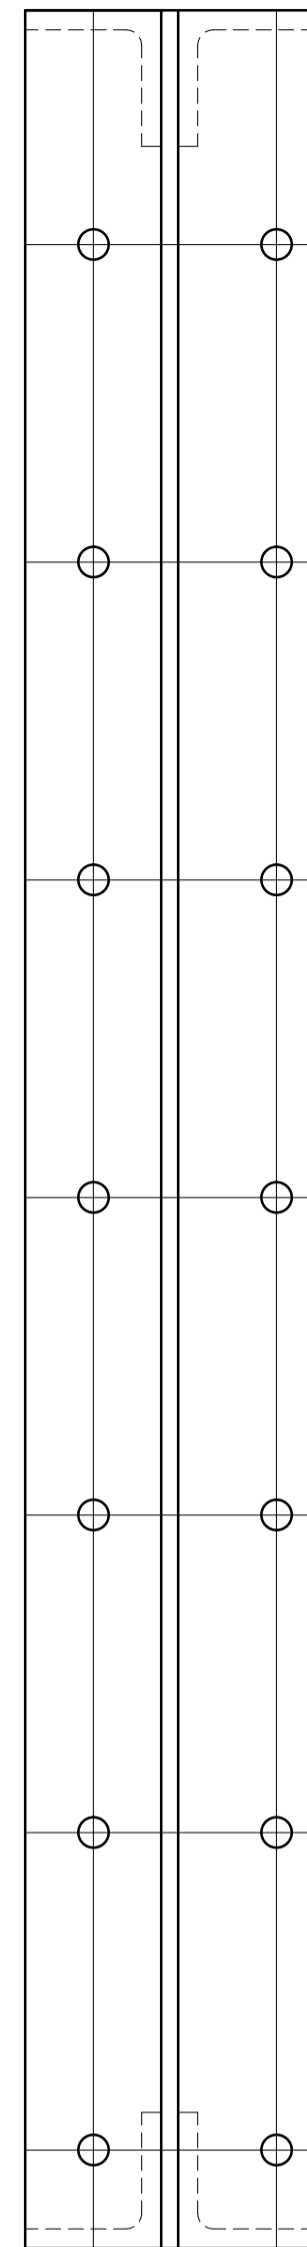


ALL RIVET HEADS SHOWN ARE DUMMY

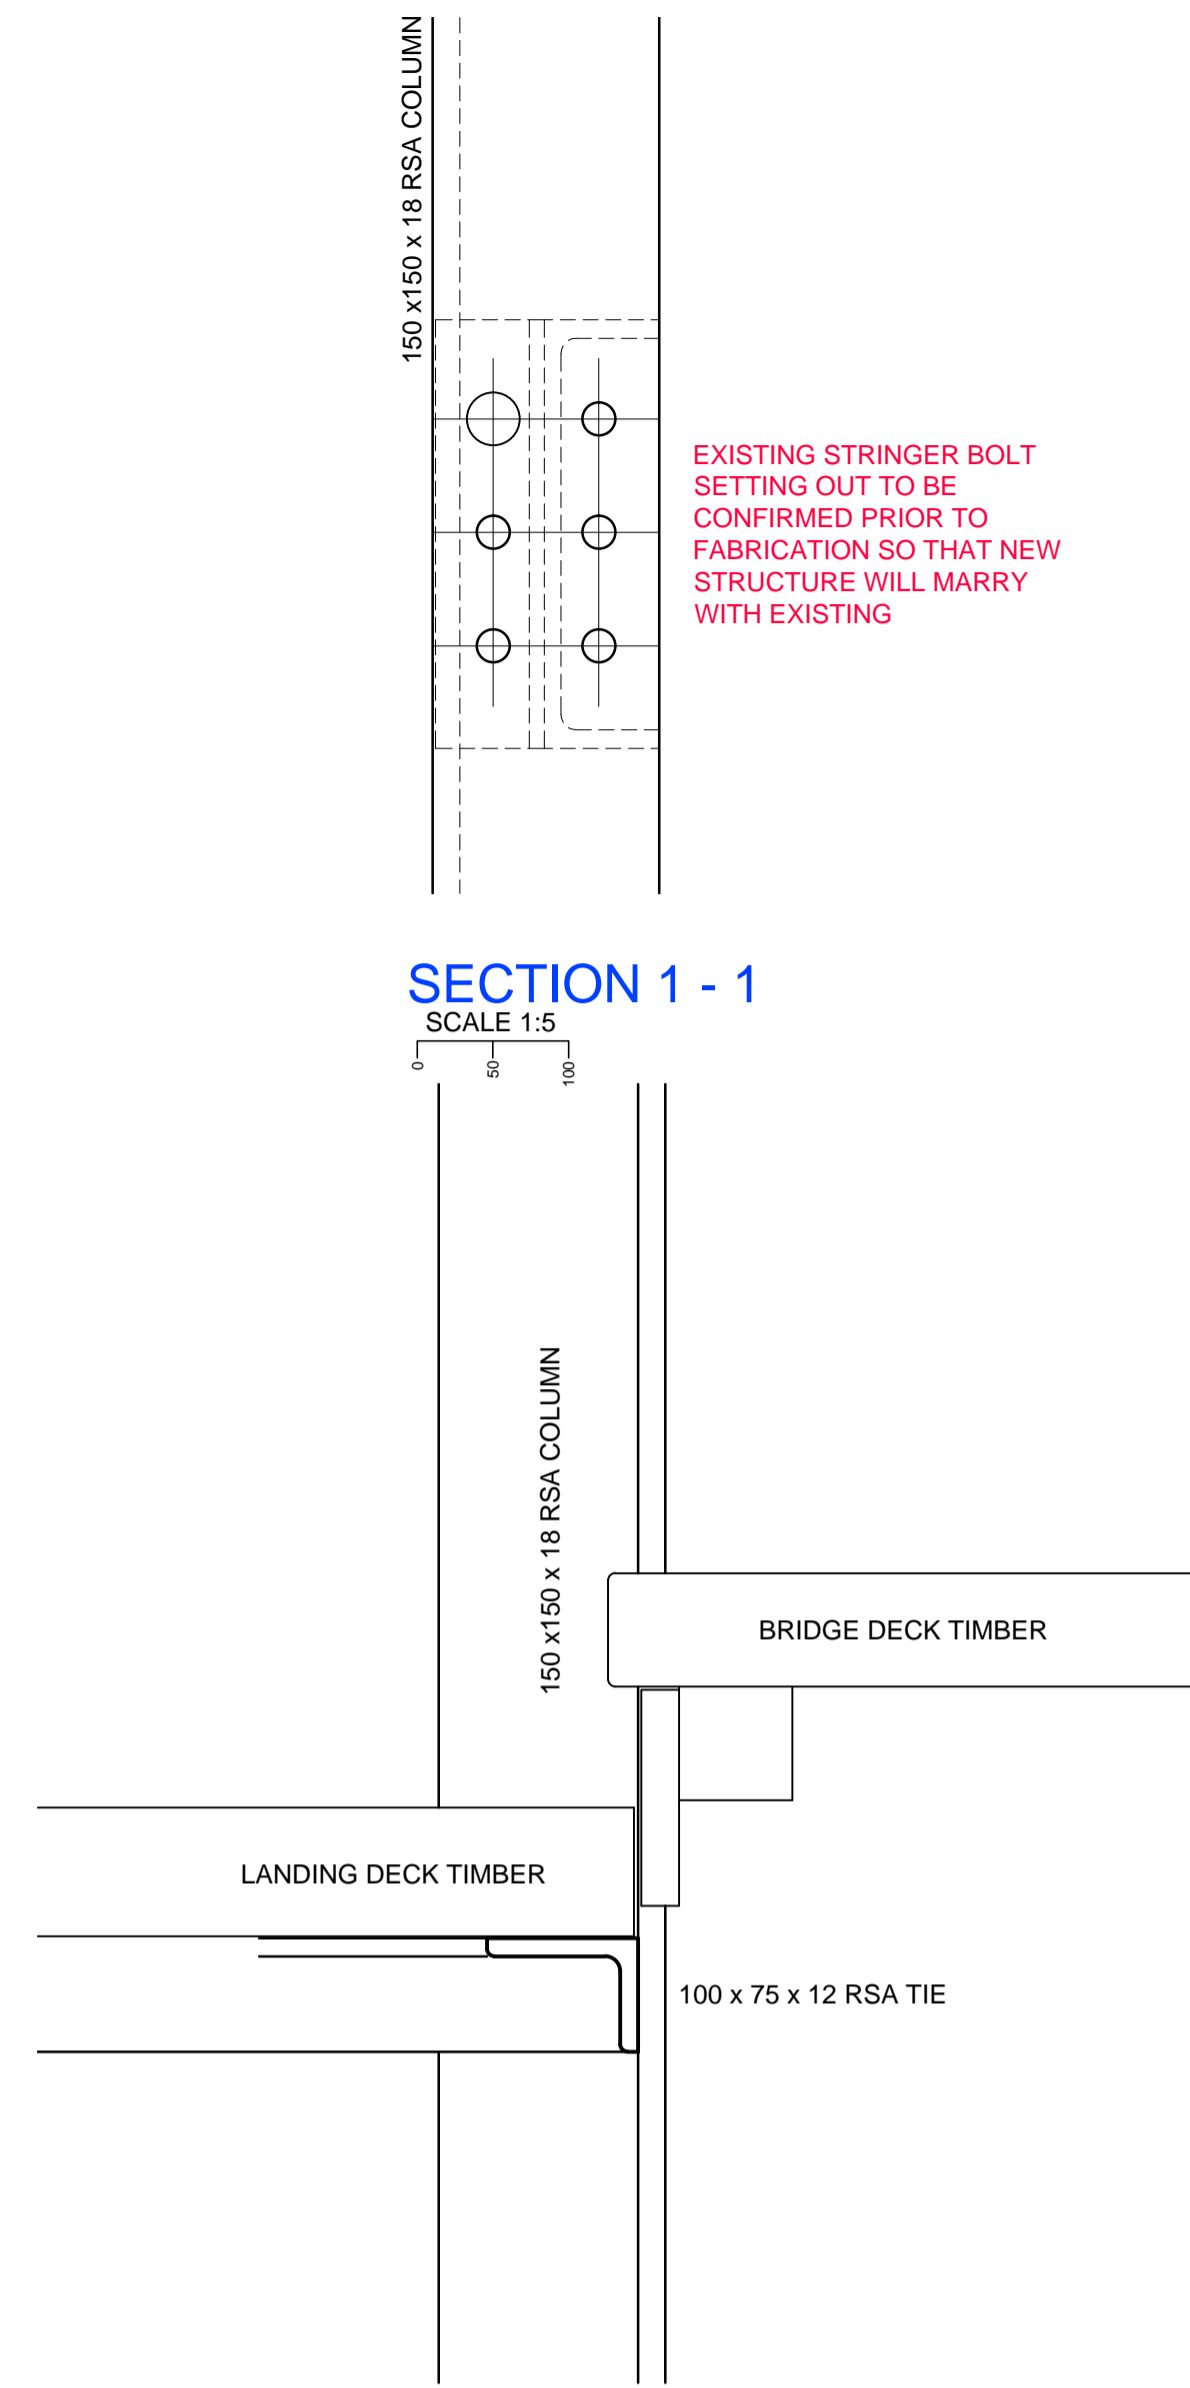


SECTION 1 - 1
SCALE 1:5

SECTION 2 - 2
SCALE 1:5


CANOPY LEG / TOWER COLUMN CONNECTION DETAIL
SCALE 1:5

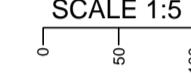

BRIDGE / COLUMN CONNECTION END ELEVATION
SCALE 1:5

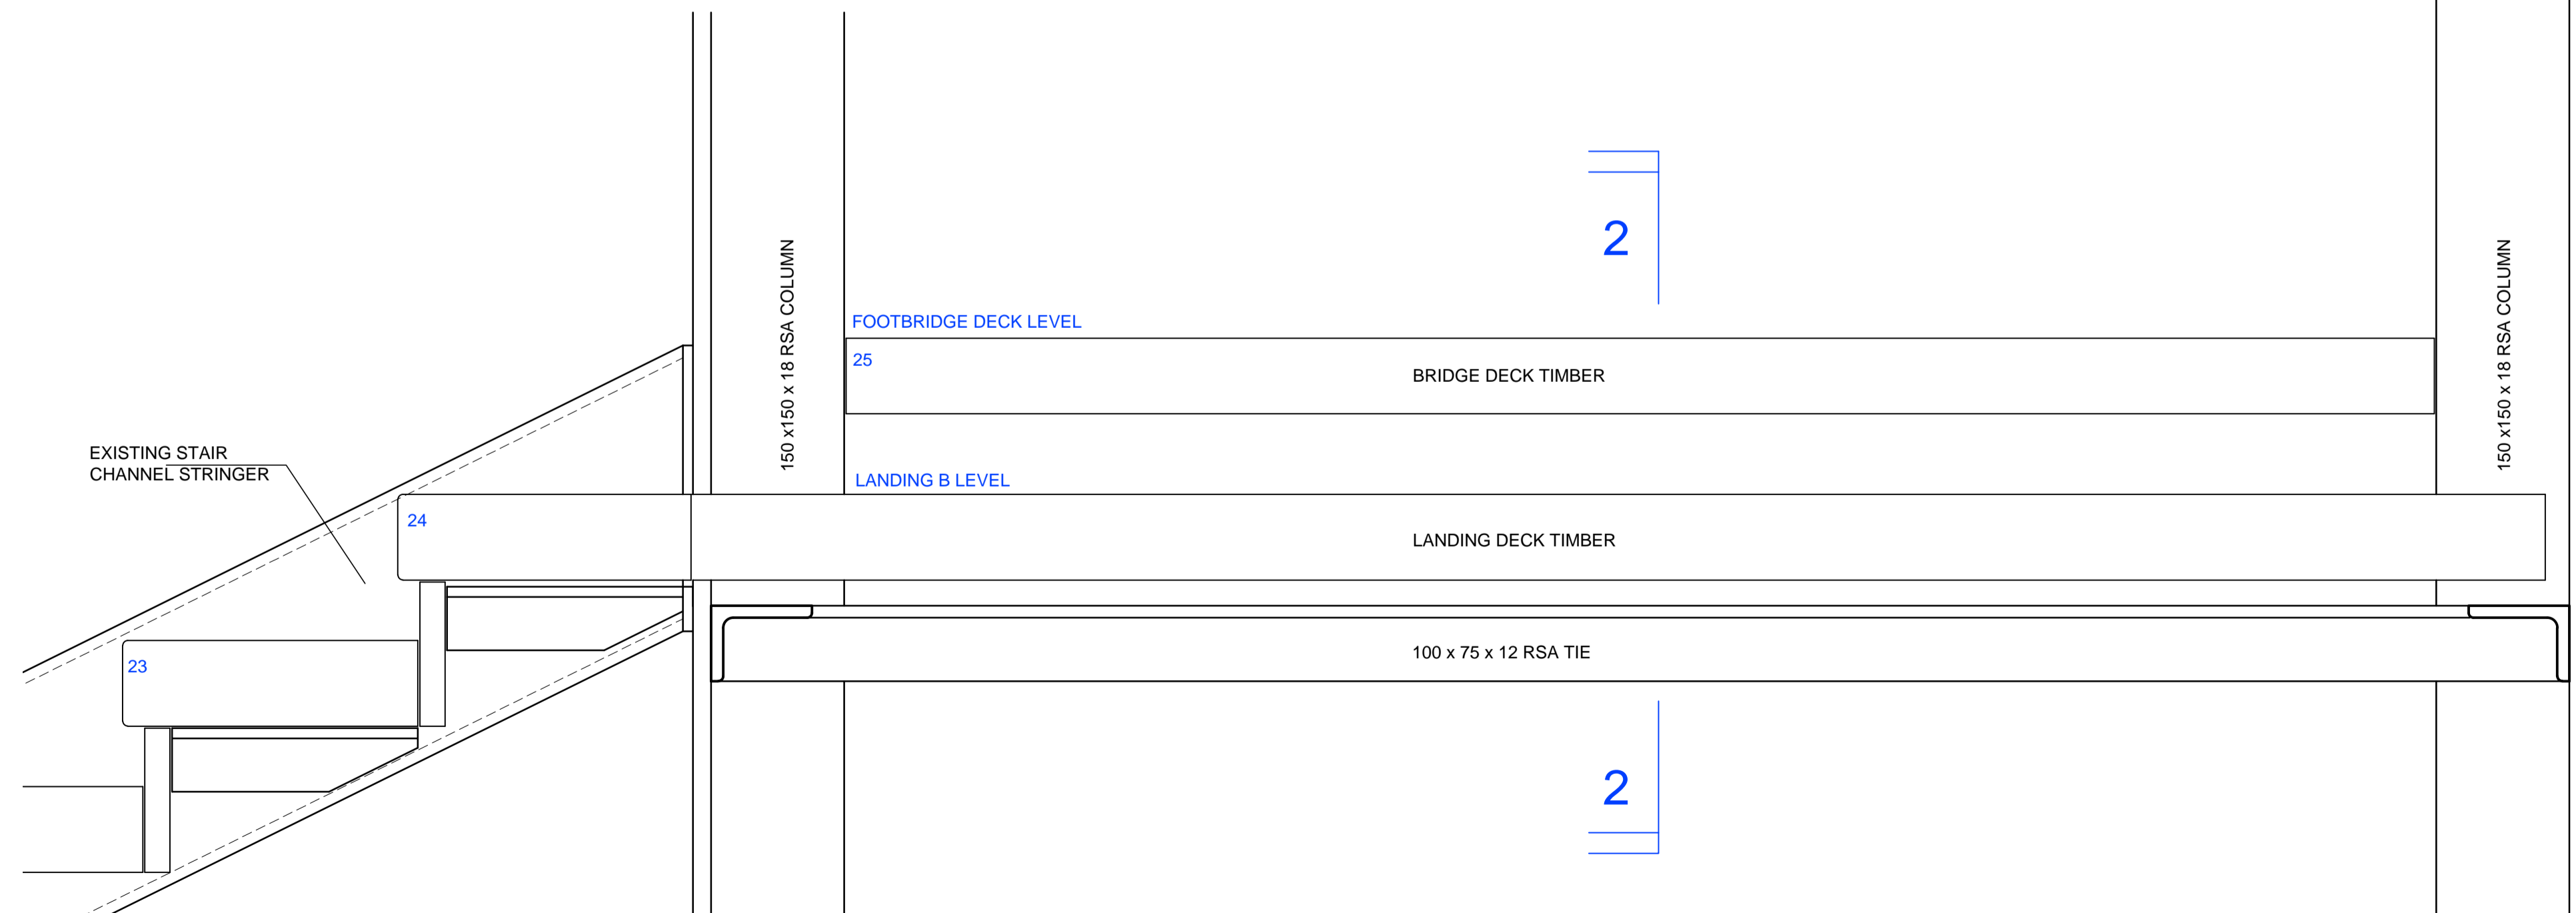


FLIGHT B / LANDING B SECTION
SCALE 1:5

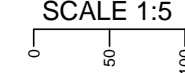

DO NOT SCALE - ONLY FIGURED DIMENSIONS ARE TO BE USED. LEVELS TO BE CONFIRMED ON SITE

A1

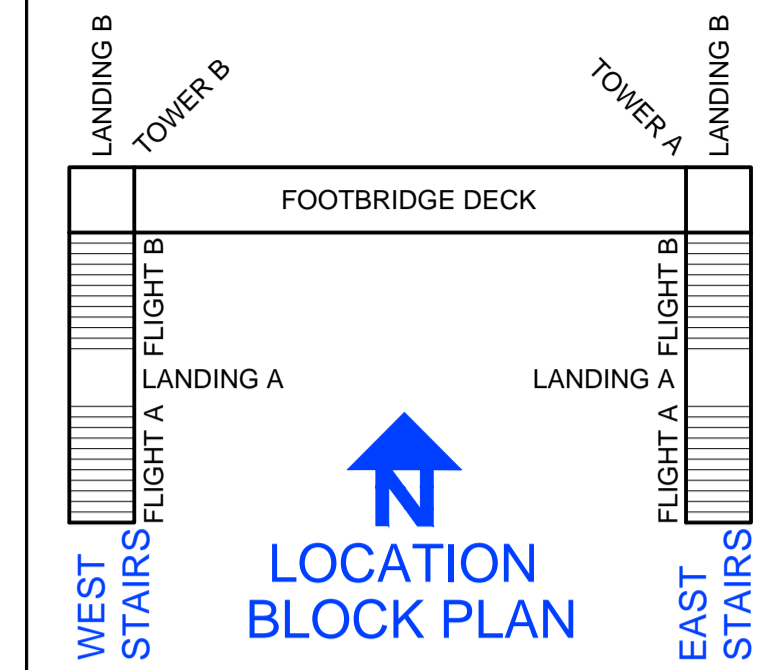

WEST STAIRS
FLIGHT A
FLIGHT B
LANDING A
LANDING B
FOOTBRIDGE DECK
TOWER A
TOWER B
EAST STAIRS
FLIGHT A
FLIGHT B

WIP
06.03.15

P	PRELIMINARY	06.02.15	SW
REV	AMENDMENT	DATE	BY

STATUS:-
PRELIMINARY

CLIENT:-
GWSR

CONTRACT:-
Broadway Footbridge

TITLE:-
Stair Tower Landing B Step Details

DESIGN:- JDS DRAWN:- SW CHKD:-
SCALE:- AS SHOWN @ A1 DATE:- Mar 15

David Symonds Associates
42c Imperial Court
Kings Norton Business Centre
Birmingham B30 3ES
Tel: 0121 444 1313
Email: eng@dsace.co.uk
Website: www.dsace.co.uk

DRAWING No:- 214686-S-13 REV P