



FLOOR DECK BAY - 5 PLAN

SCALE 1:10

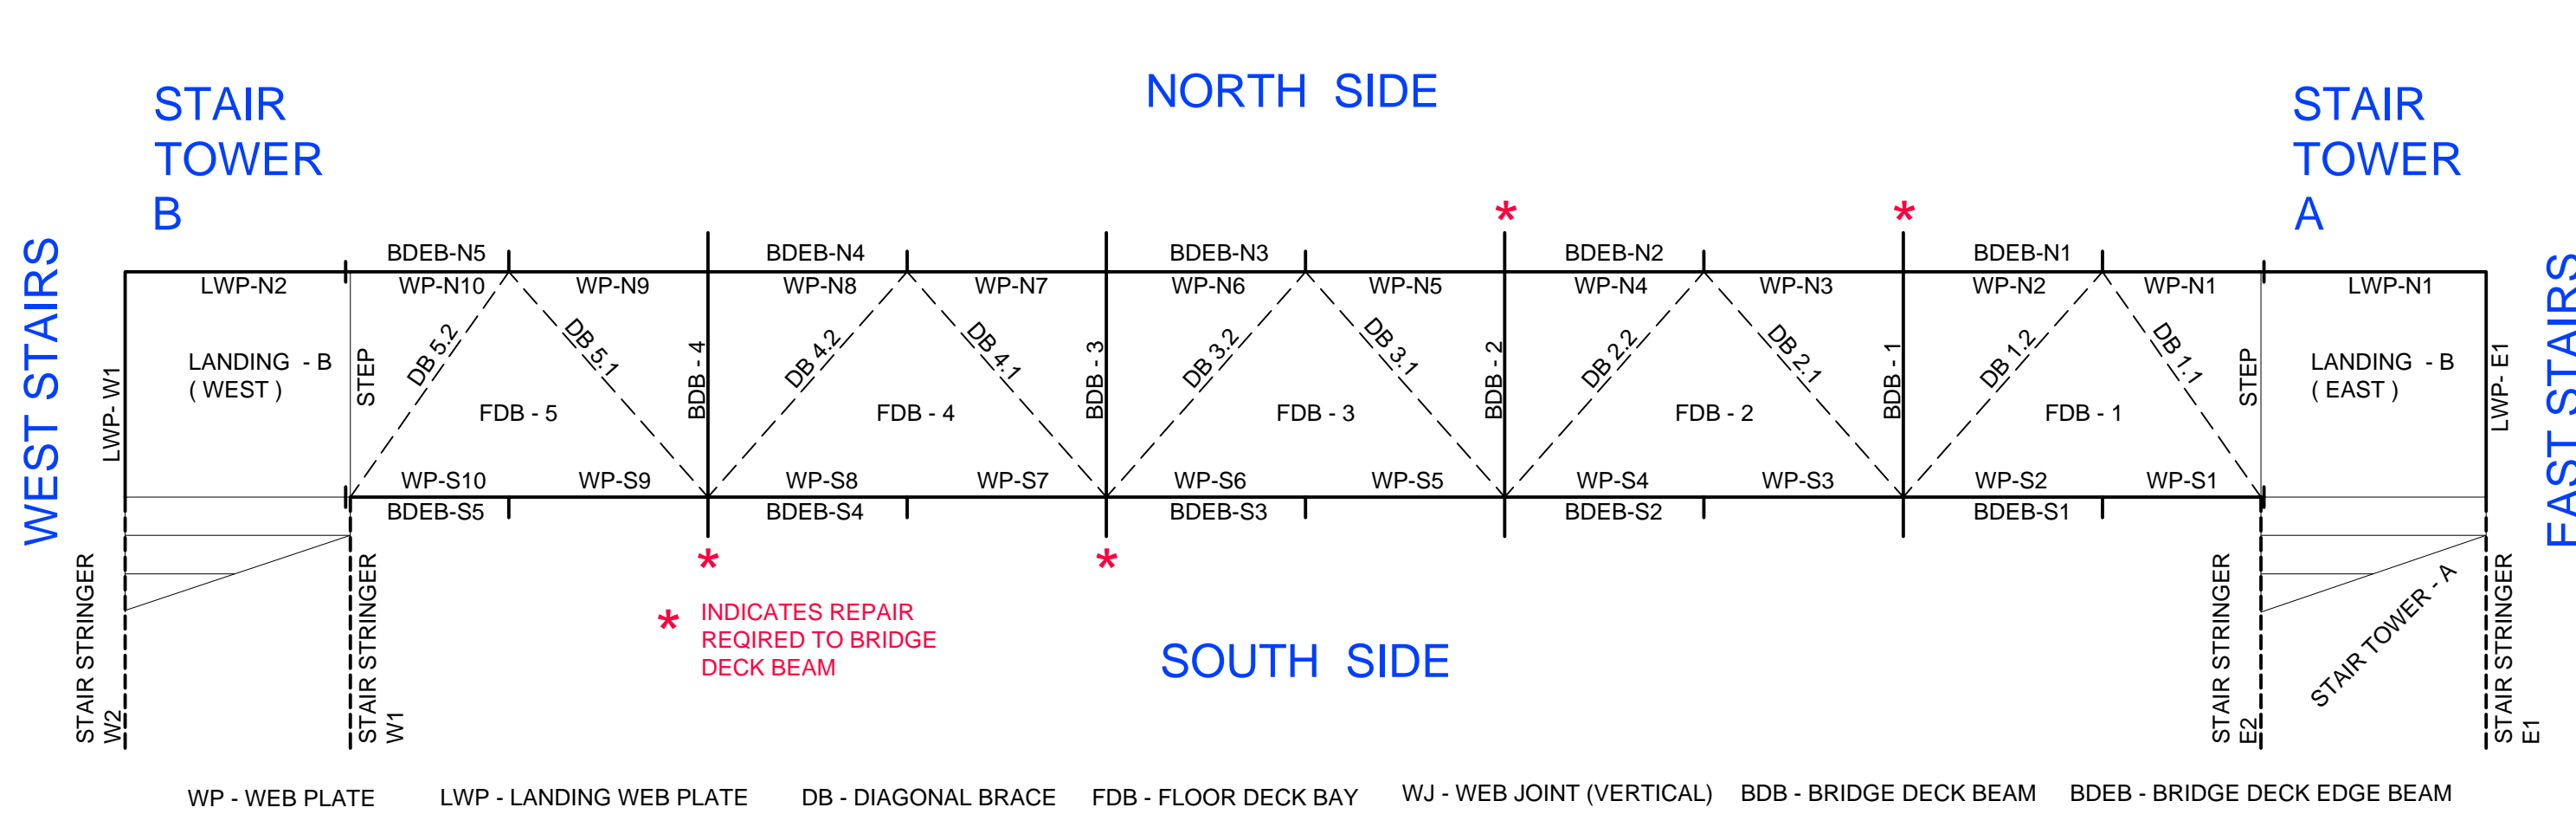

LOCATION PLAN

SCALE 1:50

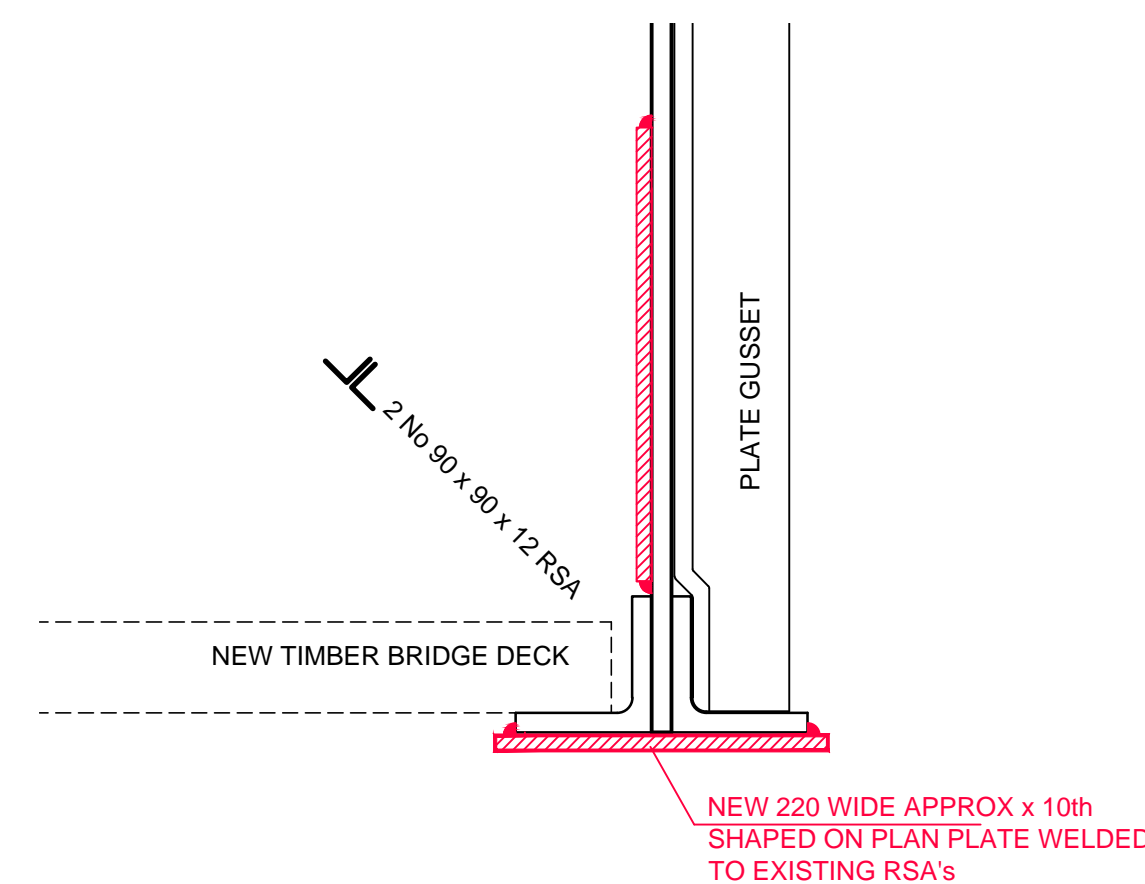


TYPICAL WELD DETAIL

SCALE 1:1

SECTION 1 - 1

SCALE 1:5

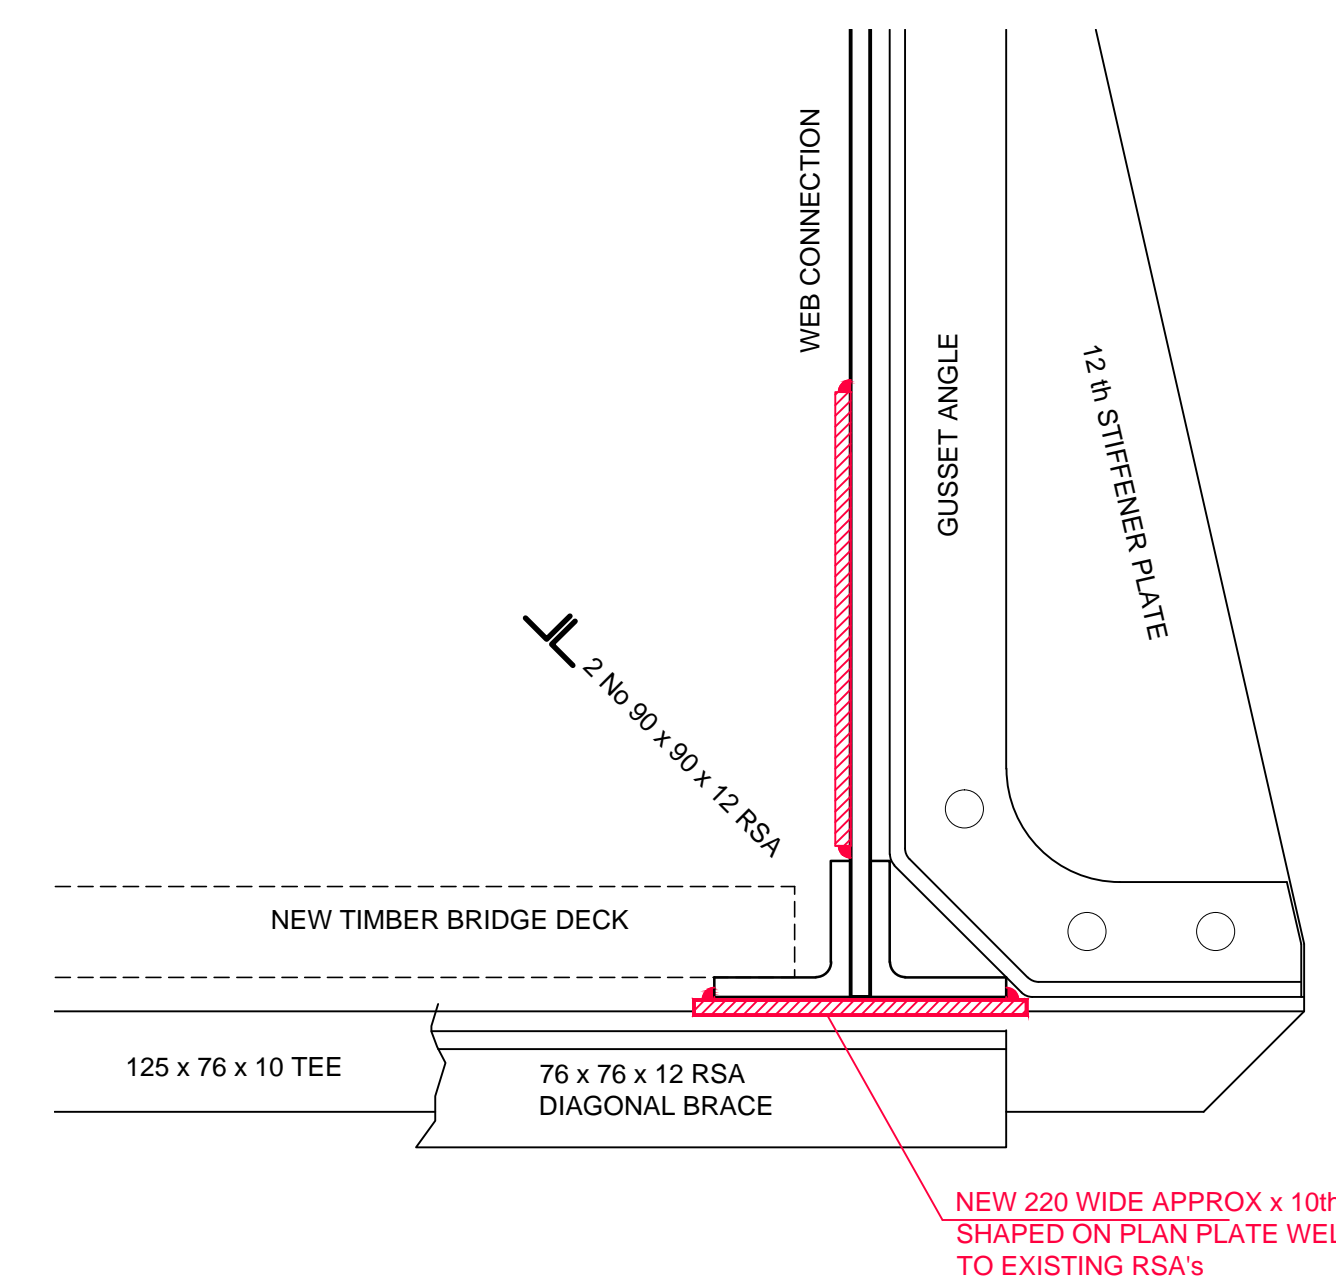


SECTION 2 - 2

SCALE 1:5




PLAN DETAIL - A

SCALE 1:5

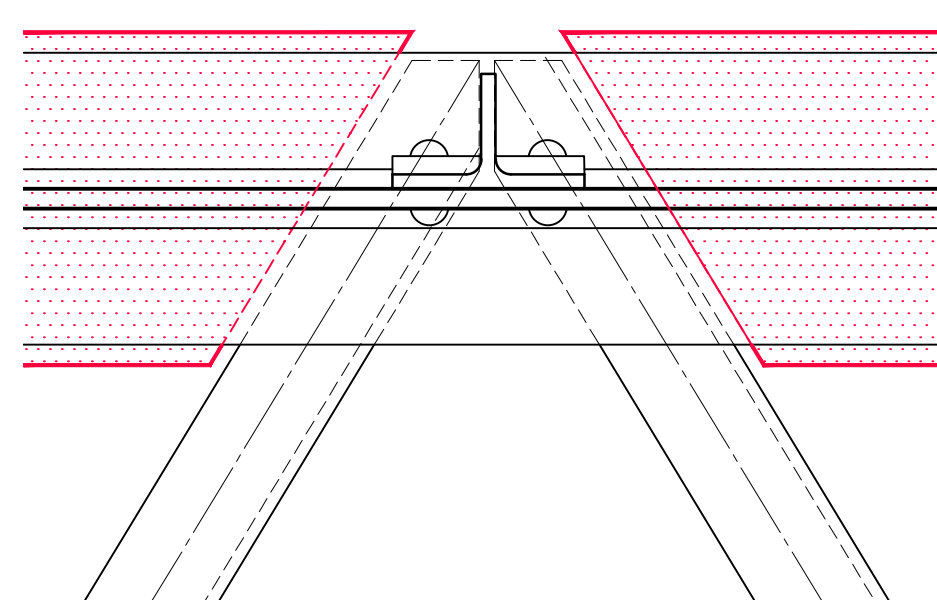


PLAN DETAIL - B

SCALE 1:5

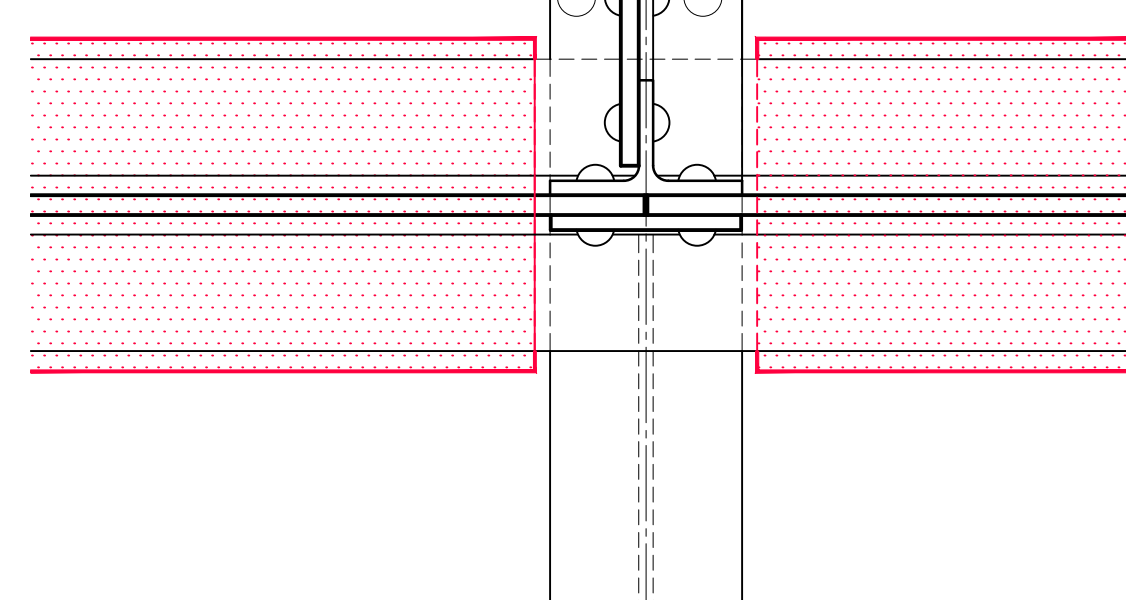


PLAN DETAIL - C

SCALE 1:5

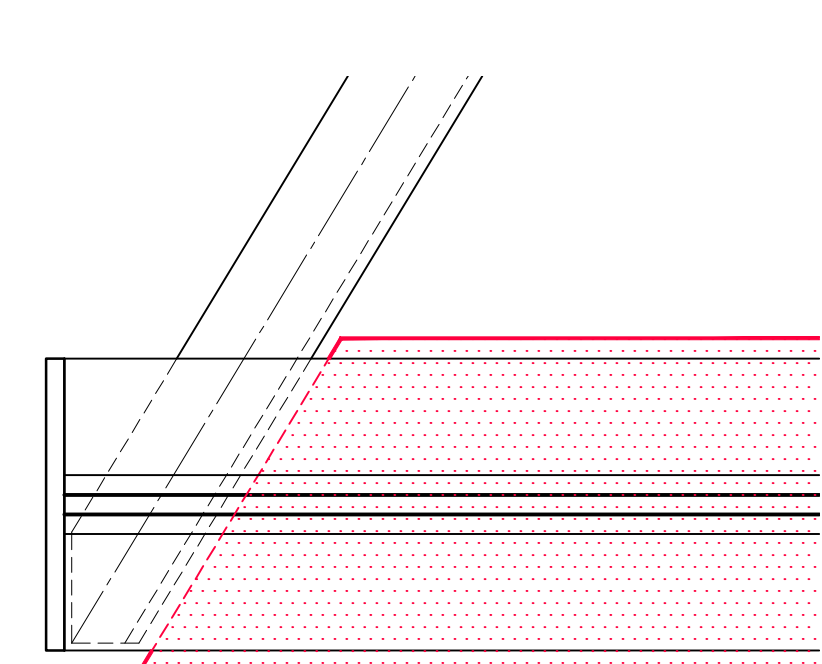

PLAN DETAIL - D

SCALE 1:5

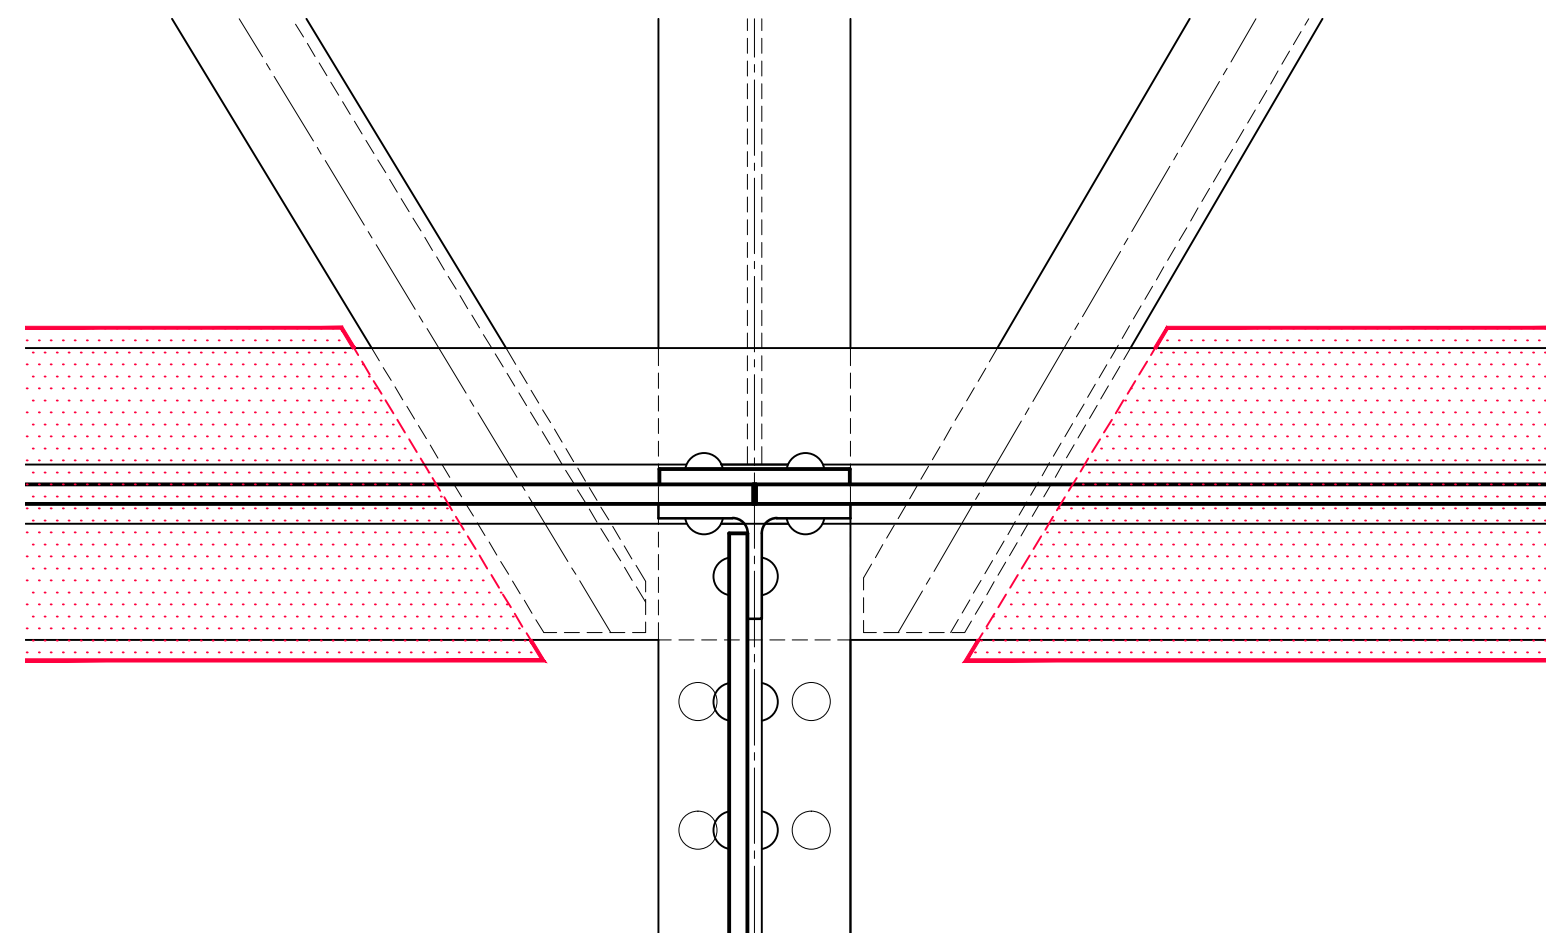

PLAN DETAIL - E

SCALE 1:5

ALL NEW WELDS 6mm CONTINUOUS FILLET WELDS GROUND & FILLED AS REQUIRED TO PROVIDE SMOOTH FINISHED PROFILE

**WIP**  
13.03.15

P	PRELIMINARY	13.03.15	SW
REV	AMENDMENT	DATE	BY

STATUS:-  
**PRELIMINARY**

CLIENT:-  
GWSR

CONTRACT:-  
Broadway Footbridge

TITLE:-  
Footbridge Deck Remedial Works  
Sheet 1 of 2

DESIGN:- JDS DRAWN:- SW CHKD:-  
SCALE:- AS SHOWN @ A1 DATE:- Mar 15

**David Symonds Associates**  
42c Imperial Court  
Kings Norton Business Centre  
Birmingham B30 3ES  
Tel: 0121 444 1313  
Email: eng@dsace.co.uk  
Website: www.dsace.co.uk

DRAWING No:- 214686-S-14 REV P