



FLOOR DECK BAY - 5 PLAN

SCALE 1:10

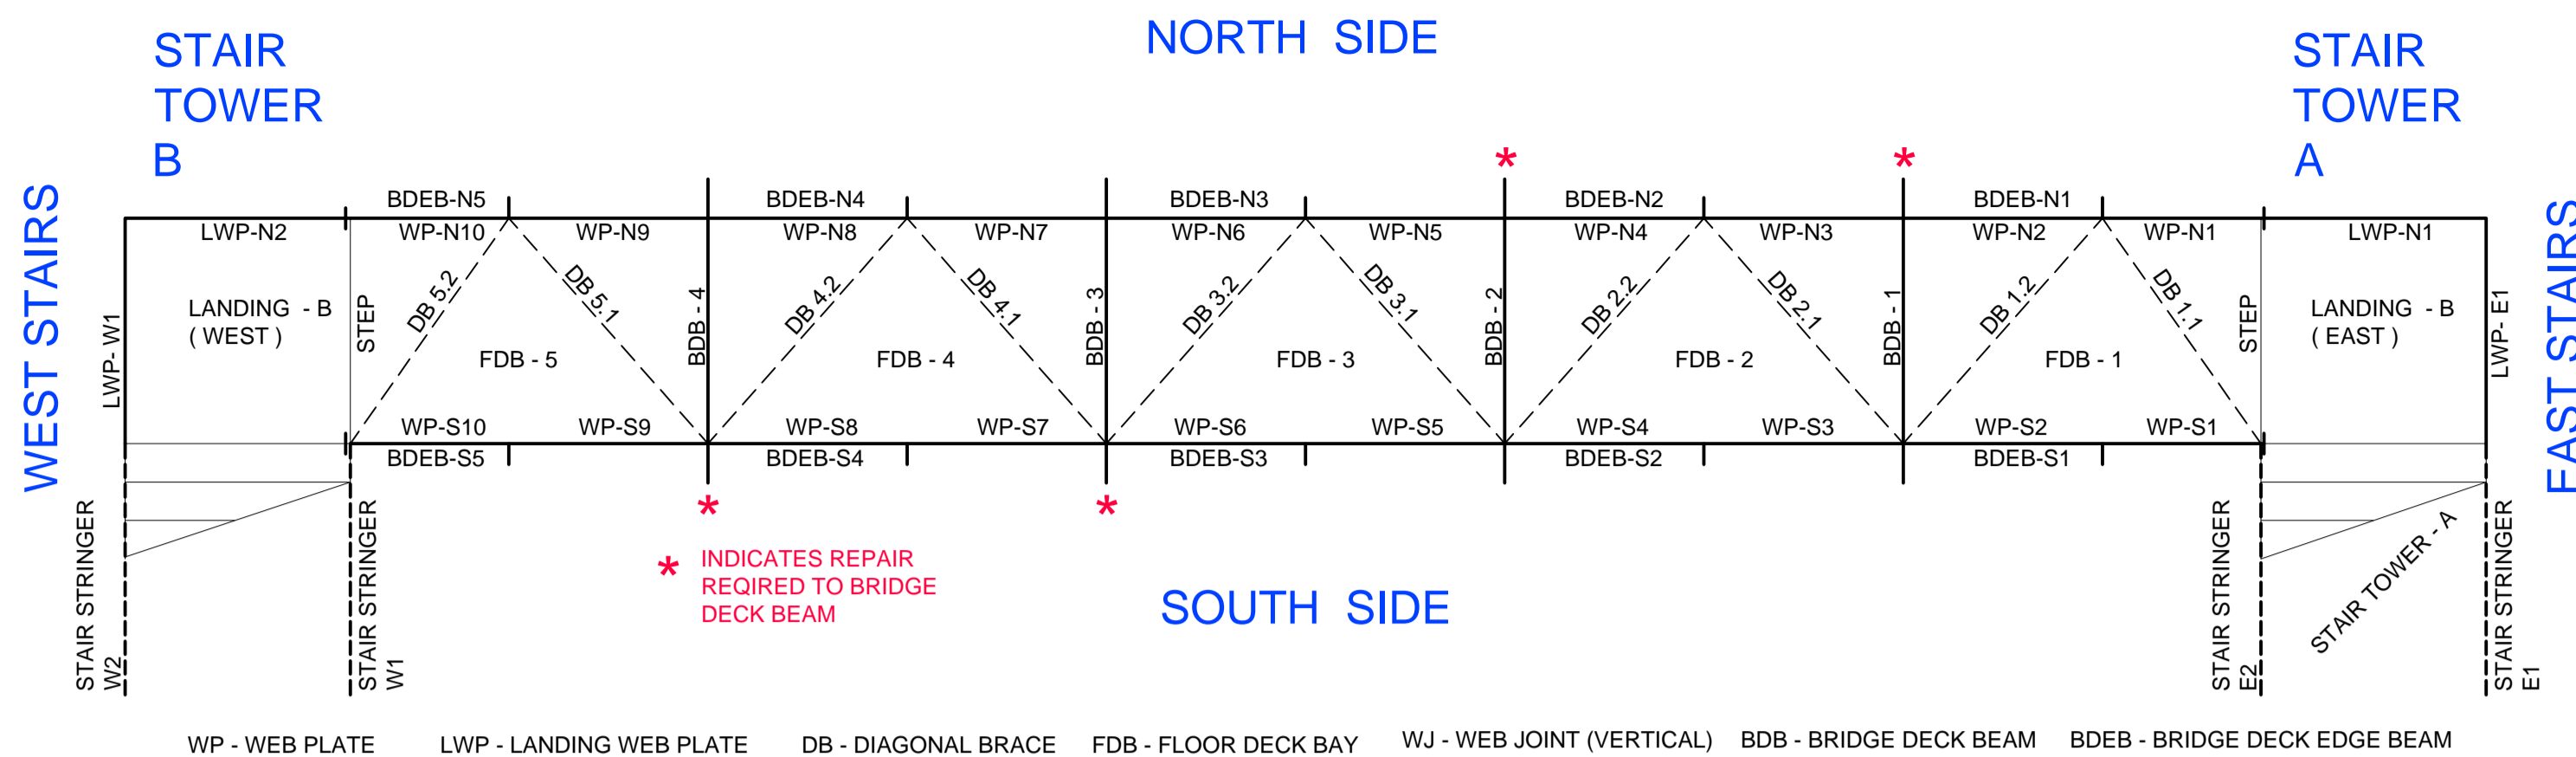


LOCATION PLAN

SCALE 1:50

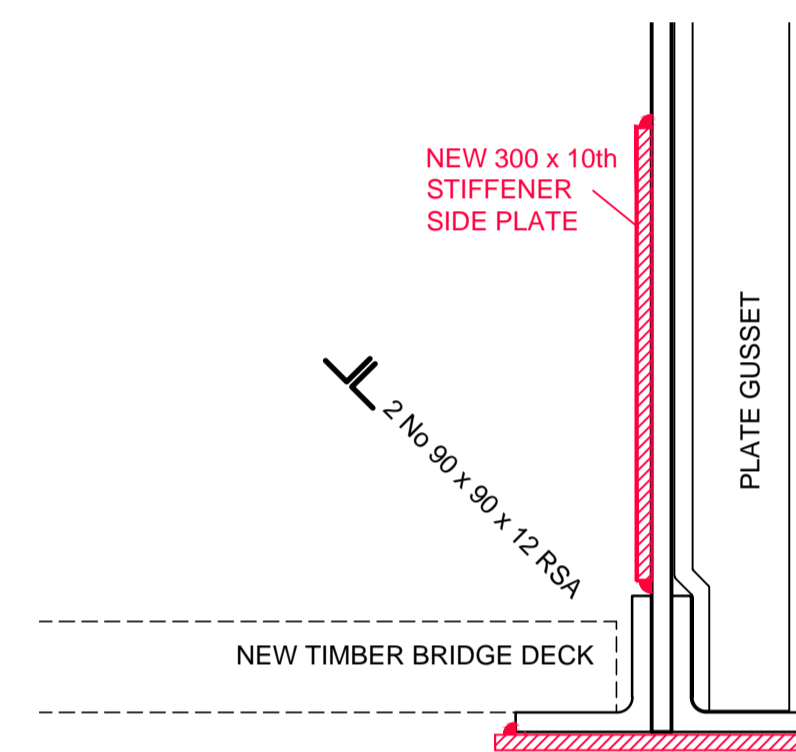

SECTION 1 - 1

SCALE 1:5

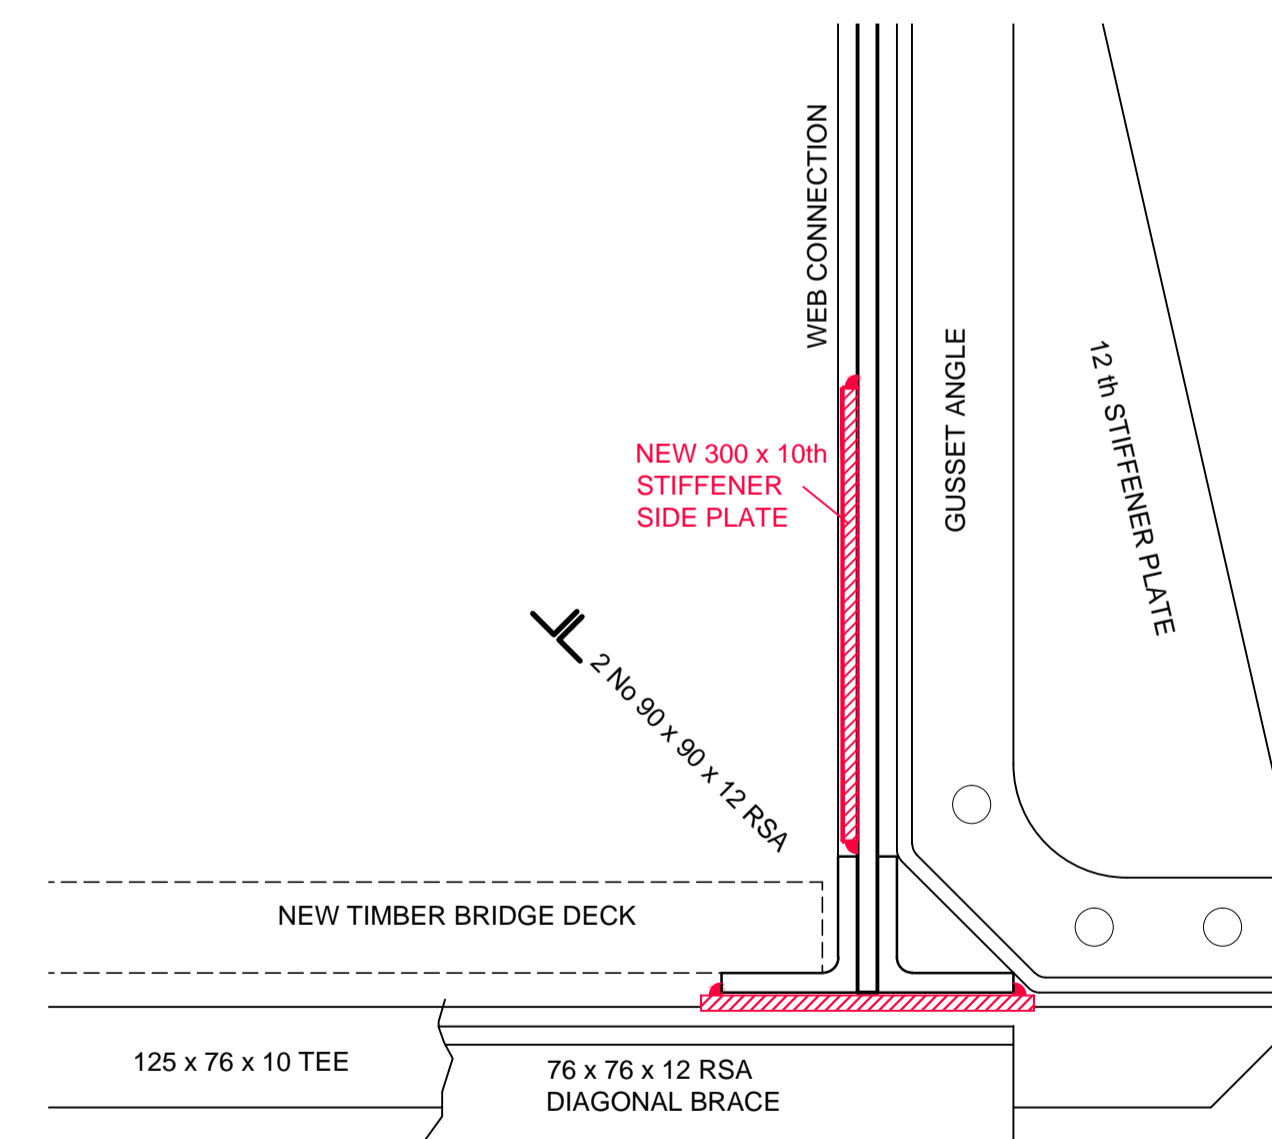

SECTION 2 - 2

SCALE 1:5

PLAN DETAIL - A

SCALE 1:5

PLAN DETAIL - B

SCALE 1:5

PLAN DETAIL - C


SCALE 1:5

PLAN DETAIL - D

SCALE 1:5

PLAN DETAIL - E

SCALE 1:5

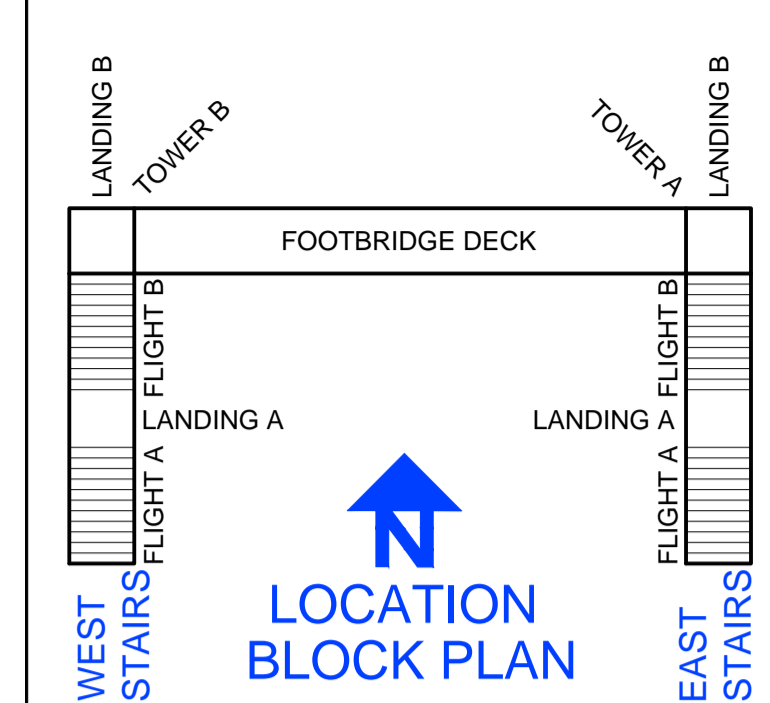

NOTE :-
ALL EXISTING MEMBER SIZES ARE METRIC EQUIVALENT



TYPICAL WELD DETAIL

SCALE 1:1

WIP
13.03.15

P	PRELIMINARY	13.03.15	SW
REV	AMENDMENT	DATE	BY

STATUS:-
PRELIMINARY

CLIENT:-
GWSR

CONTRACT:-
Broadway Footbridge

TITLE:-
Footbridge Deck Remedial Works
Sheet 2 of 2

DESIGN:- JDS DRAWN:- SW CHKD:-
SCALE:- AS SHOWN @ A1 DATE:- Mar 15

David Symonds Associates
42c Imperial Court
Kings Norton Business Centre
Birmingham B30 3ES
Tel: 0121 444 1313
Email: eng@dsace.co.uk
Website: www.dsace.co.uk

DRAWING No:- 214686-S-15 REV P