

WIP
11.06.14




David Symonds Associates
42c Imperial Court
Kings Norton Business Centre, Birmingham B30 3ES
Tel: 0121 444 1313
Email: eng@dsace.co.uk
Website: www.dsace.co.uk



Job No.	214686-S	A3
Dwg No.	SK 01	Rev P
Date	June 14	Design
Chkd	JDS	Drawn SW
Scale	AS SHOWN @ A3	
P Preliminary		11.06.14 SW

DO NOT SCALE - ONLY FIGURED DIMENSIONS ARE TO BE USED. LEVELS TO BE CONFIRMED ON SITE

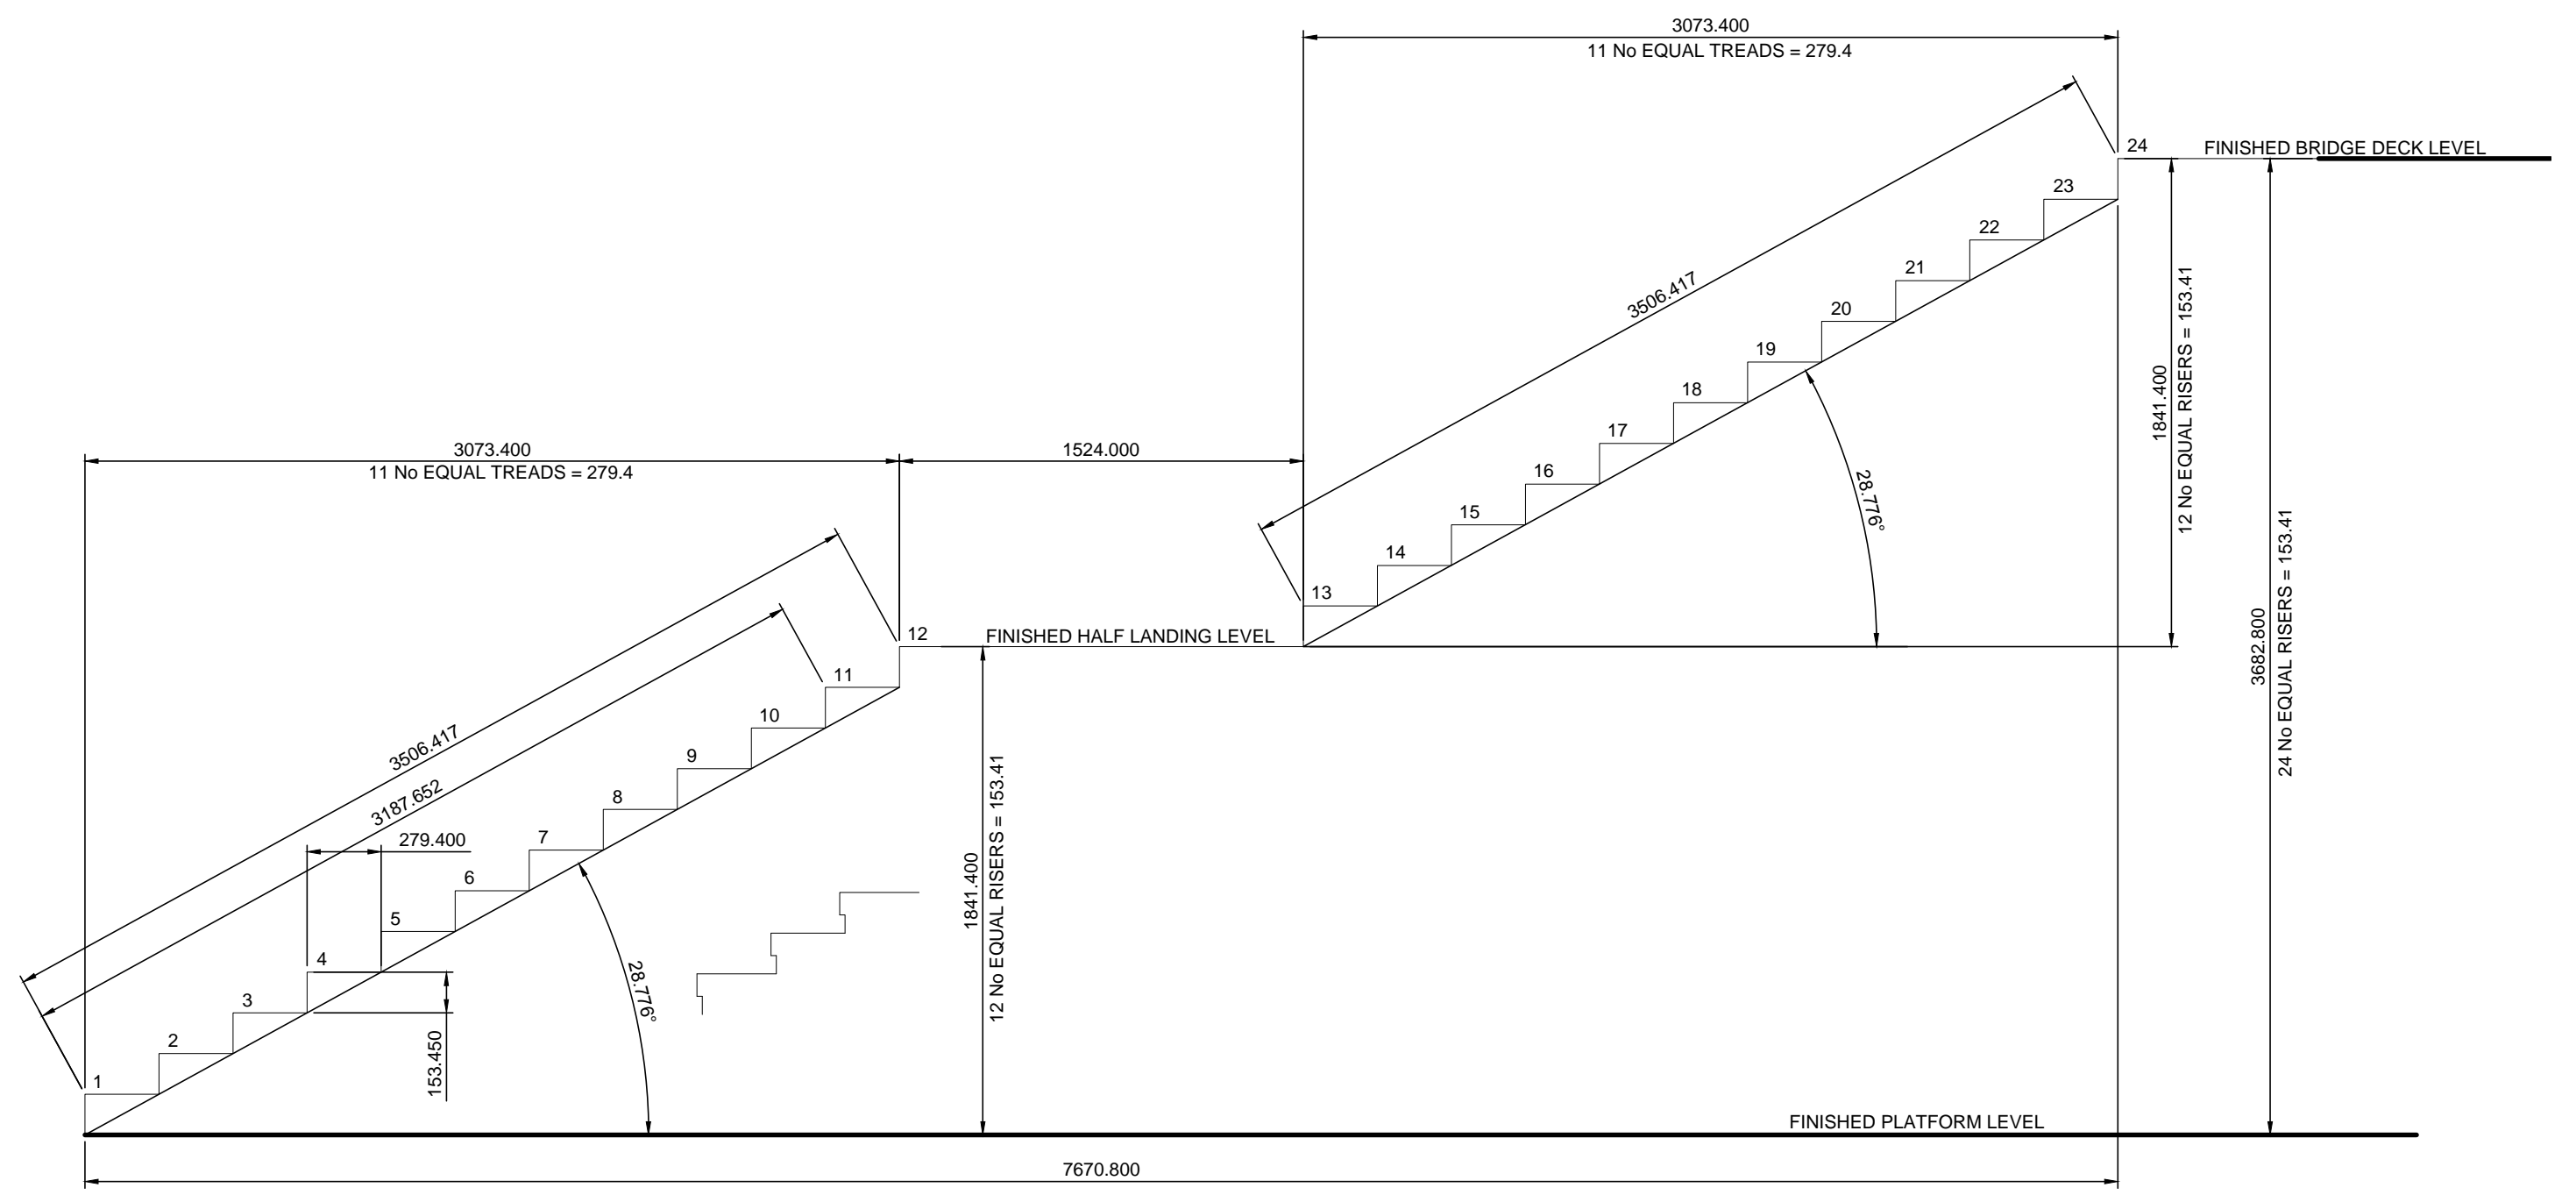

EXISTING STAIR SECTION
SCALE 1:25