



David Symonds Associates
 42c Imperial Court
 Kings Norton Business Centre, Birmingham B30 3ES

Tel: 0121 444 1313
 Email: eng@dsace.co.uk
 Website: www.dsace.co.uk



Job No. 215526-S

A4

Dwg No. SK01

Rev P

Date Mar 15

Design

Contract

GWSR Broadway Station Building

Chkd

Drawn SW

Title

Proposed Canopy Gauge Clearance


Scale AS SHOWN @ A4

DO NOT SCALE - ONLY FIGURED DIMENSIONS ARE TO BE USED. LEVELS TO BE CONFIRMED ON SITE

P PRELIMINARY

19.03.15 SW

WIP 19.03.15

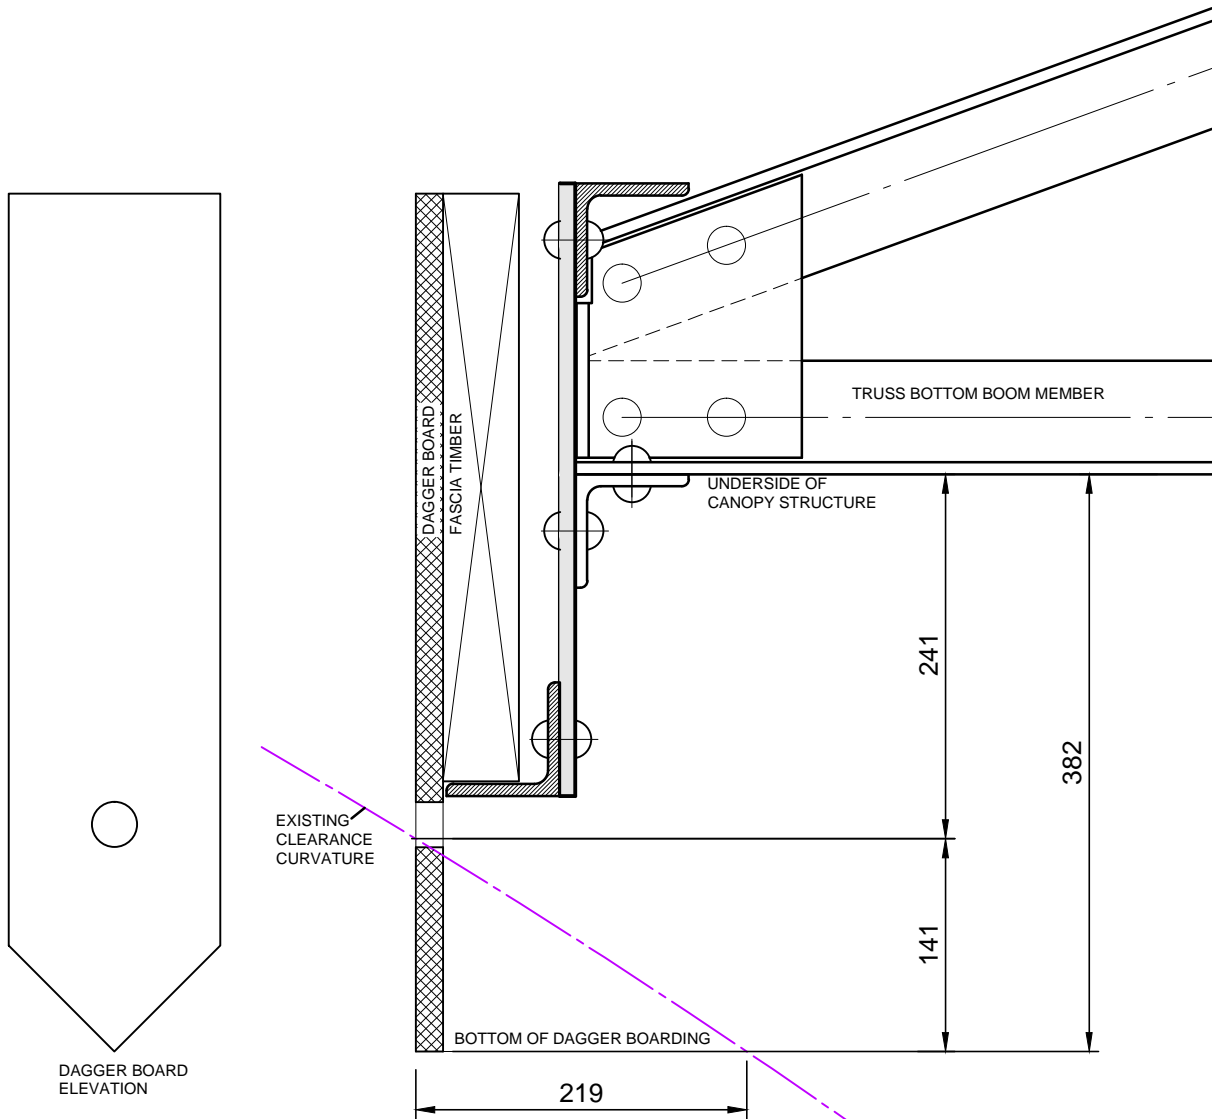

CANOPY CLEARANCE SECTION

SCALE 1:5

