



DOOR HEAD DETAIL (similar for windows)

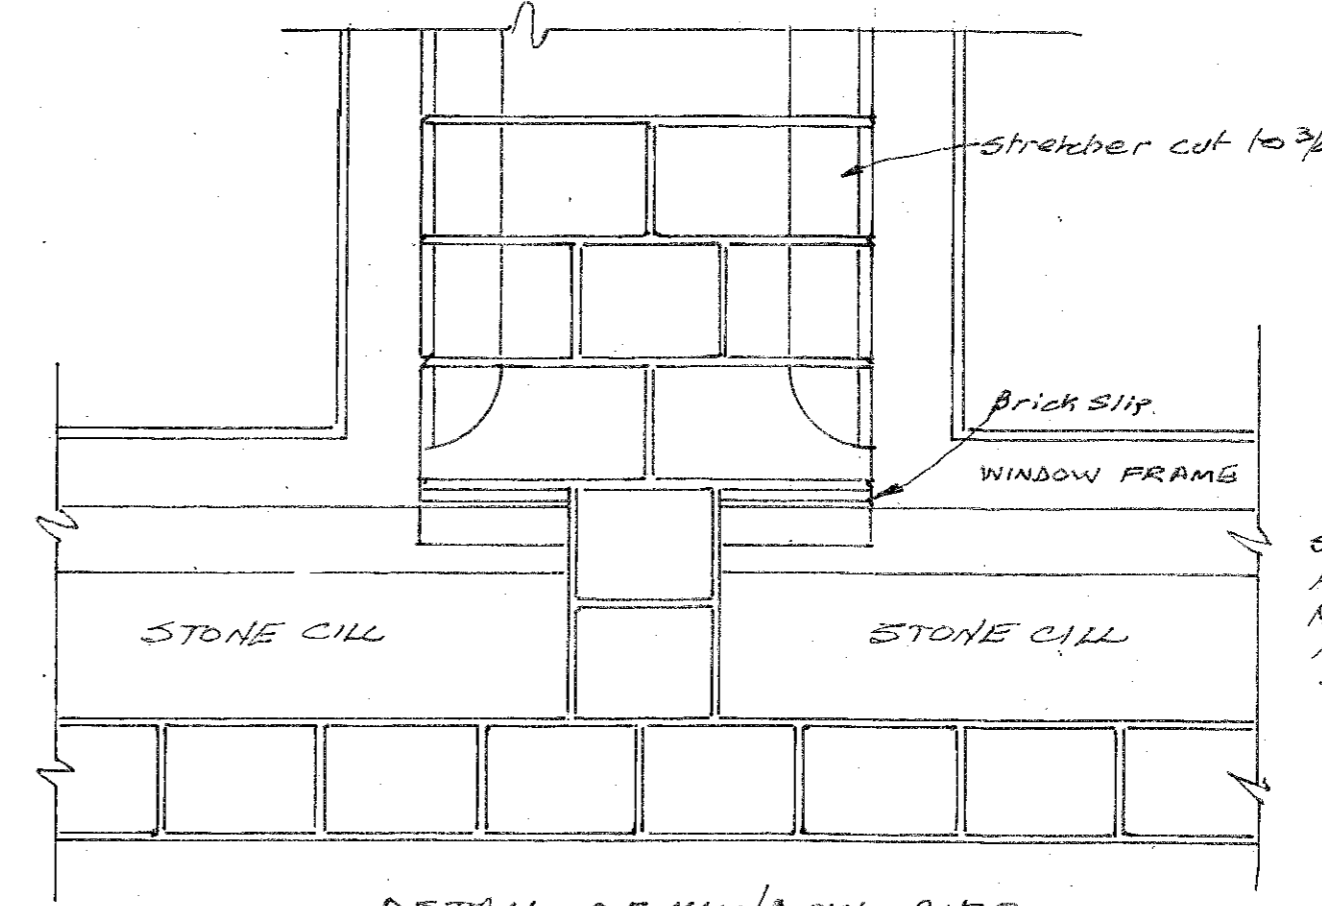


DETAIL OF WINDOW PIER

STANDARD STONE CILLS ARE PRODUCED FOR METRIC BRICKS THIS A BRICK SLIP IS REQUIRED TO MAKE UP COURSING

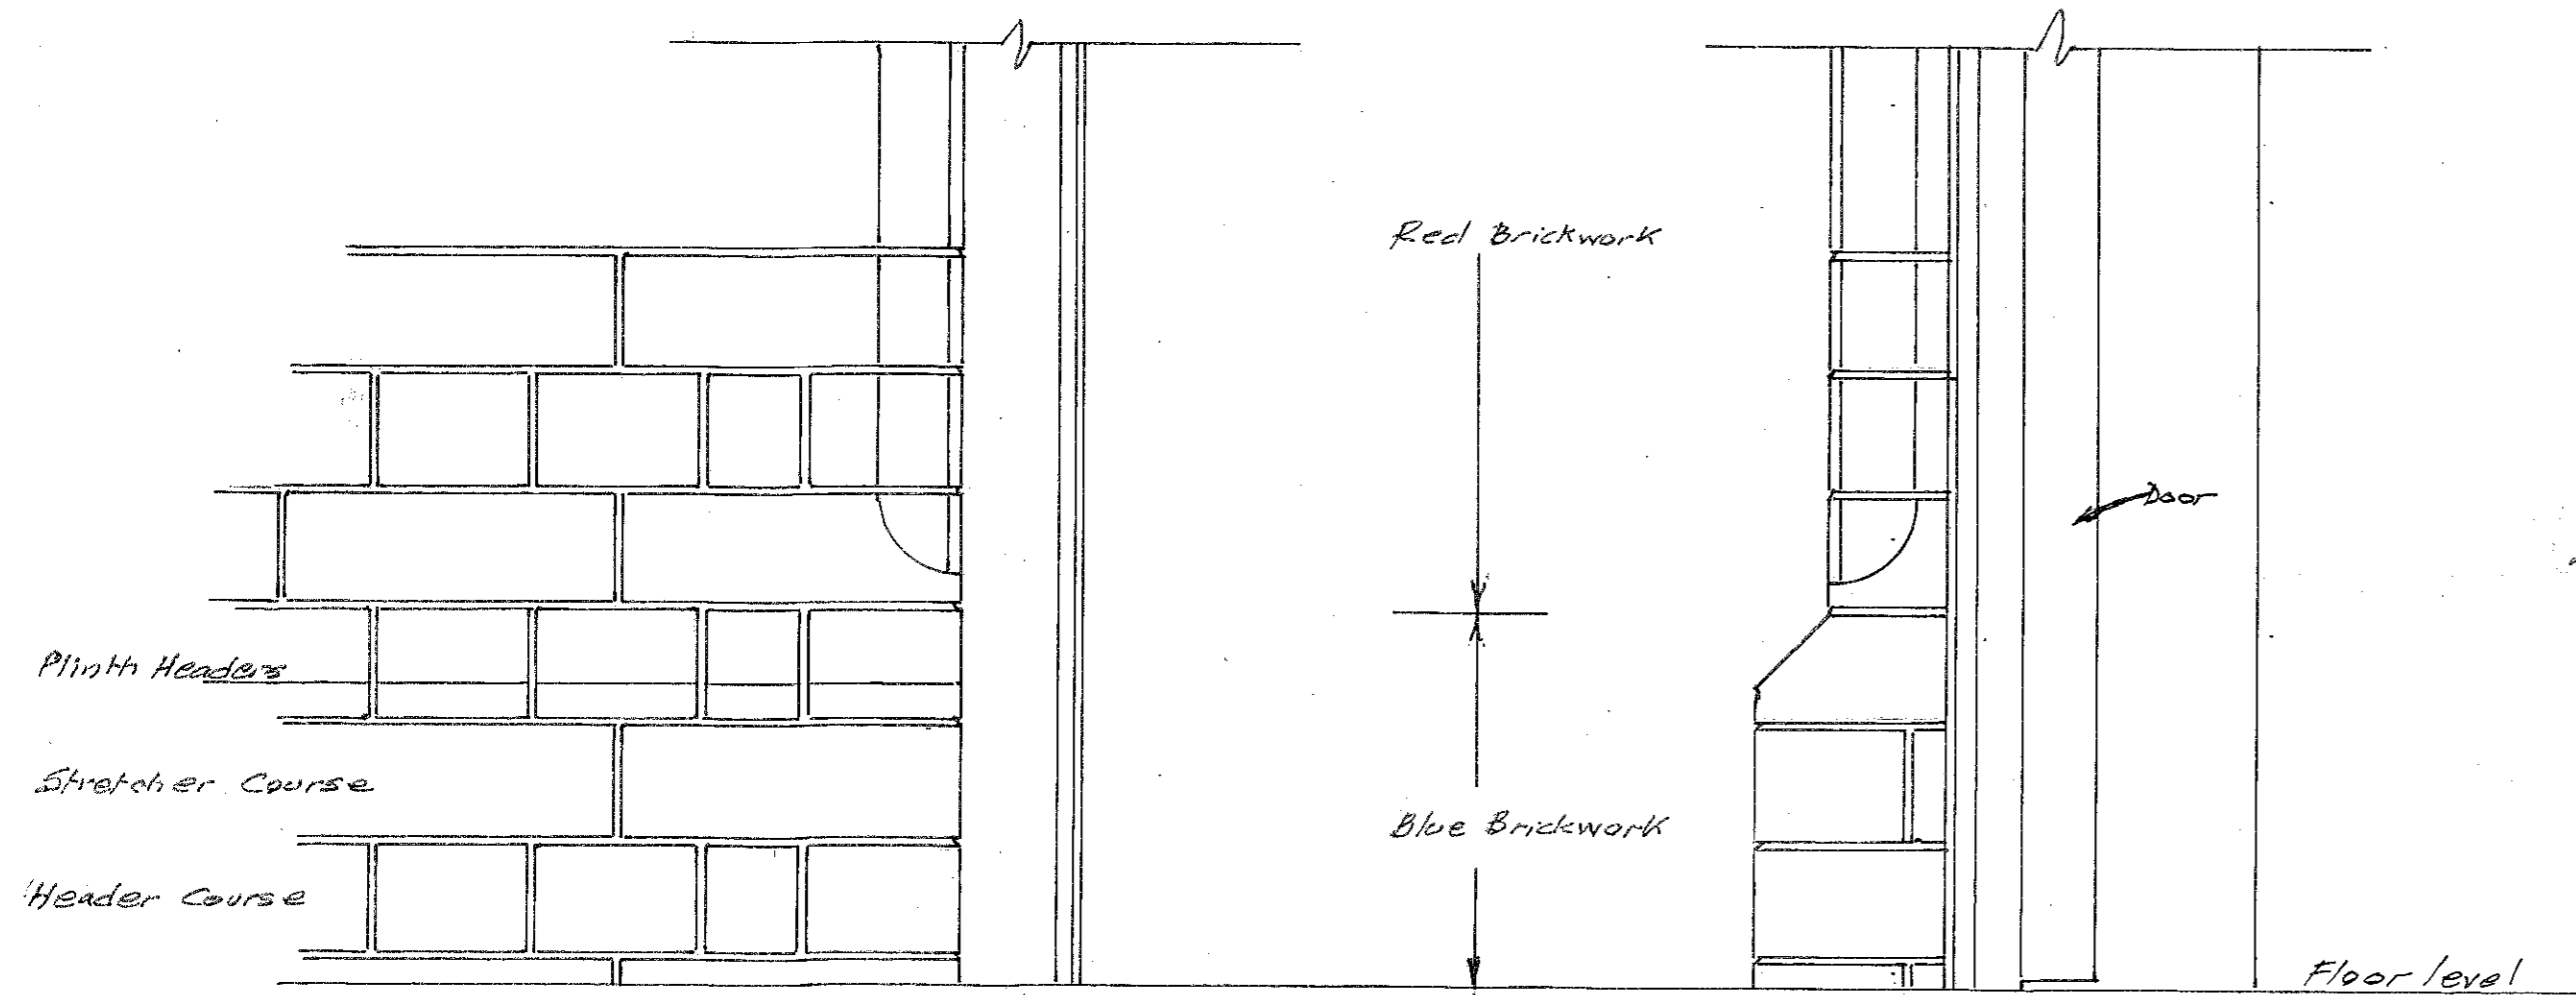


Part FACE ELEVATION

Part VERTICAL SECTION

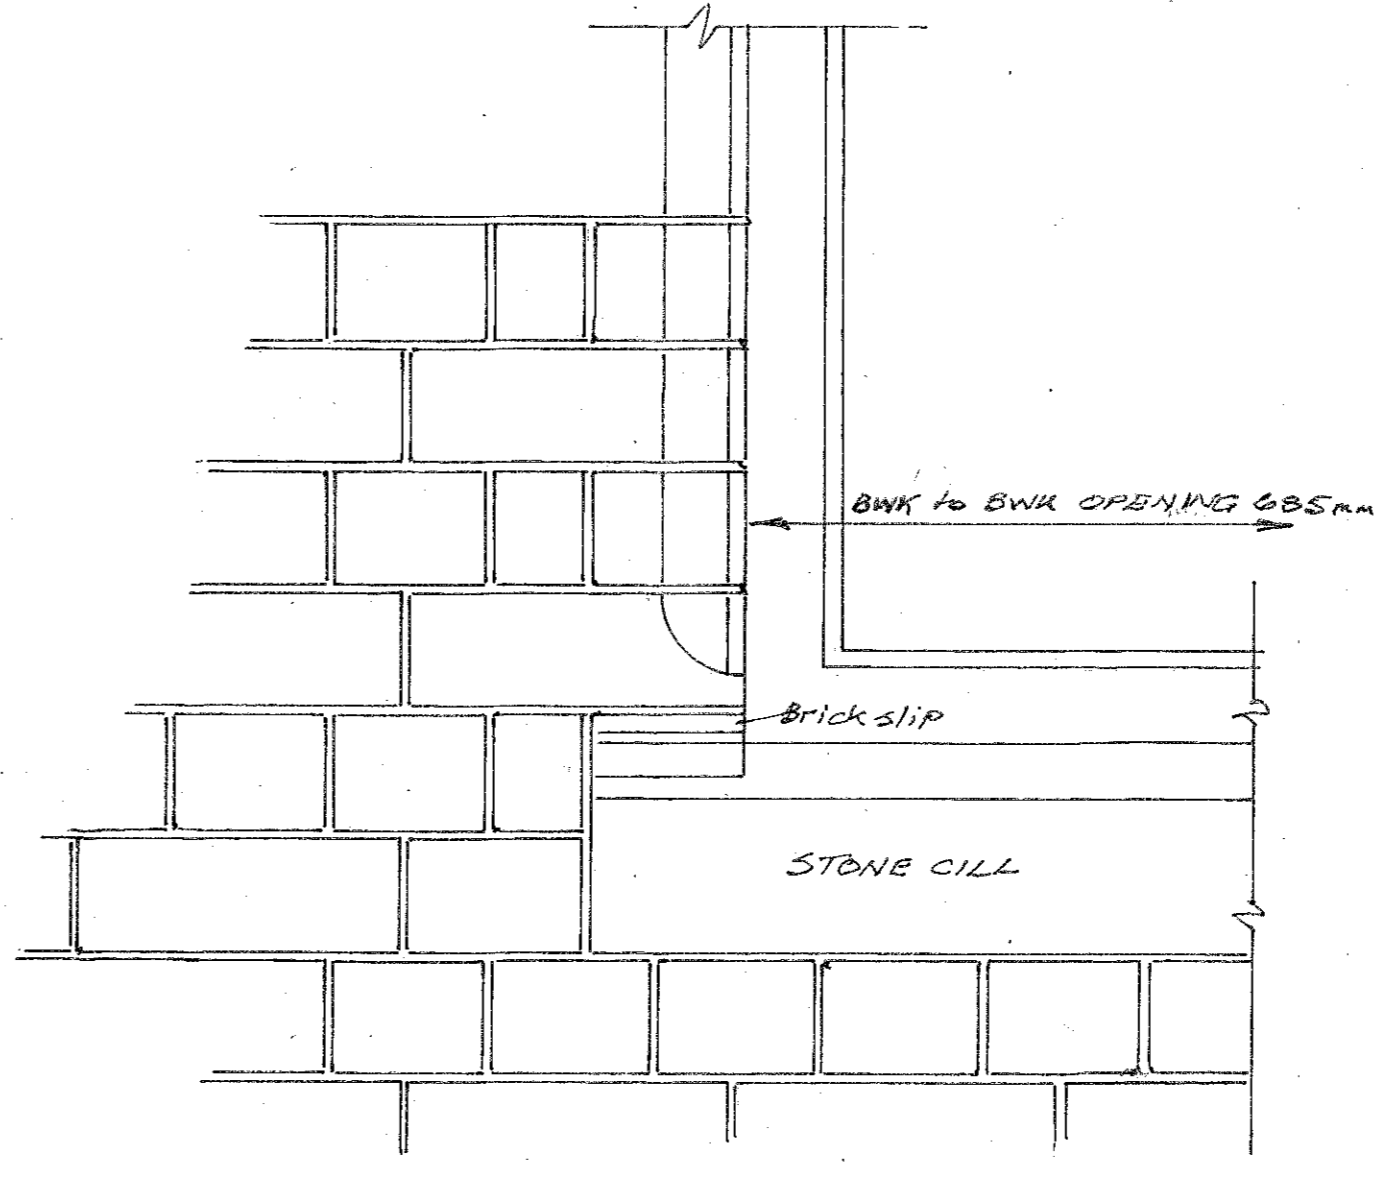


ELEVATION OF CILL DETAIL

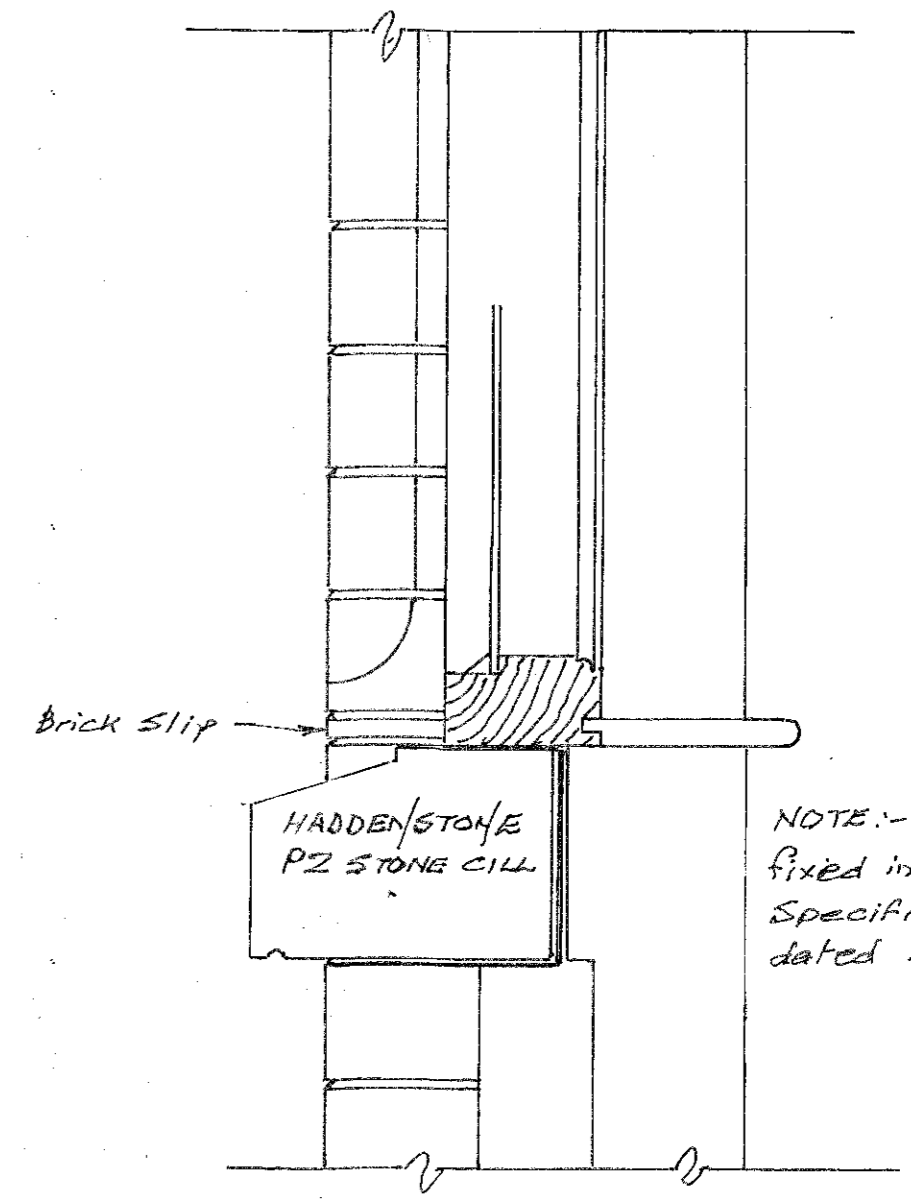


SECTION OF CILL DETAIL

NOTE:- Haddenstone cills to be fixed in accordance with Technical Specification Sheet M90/TS dated 2007

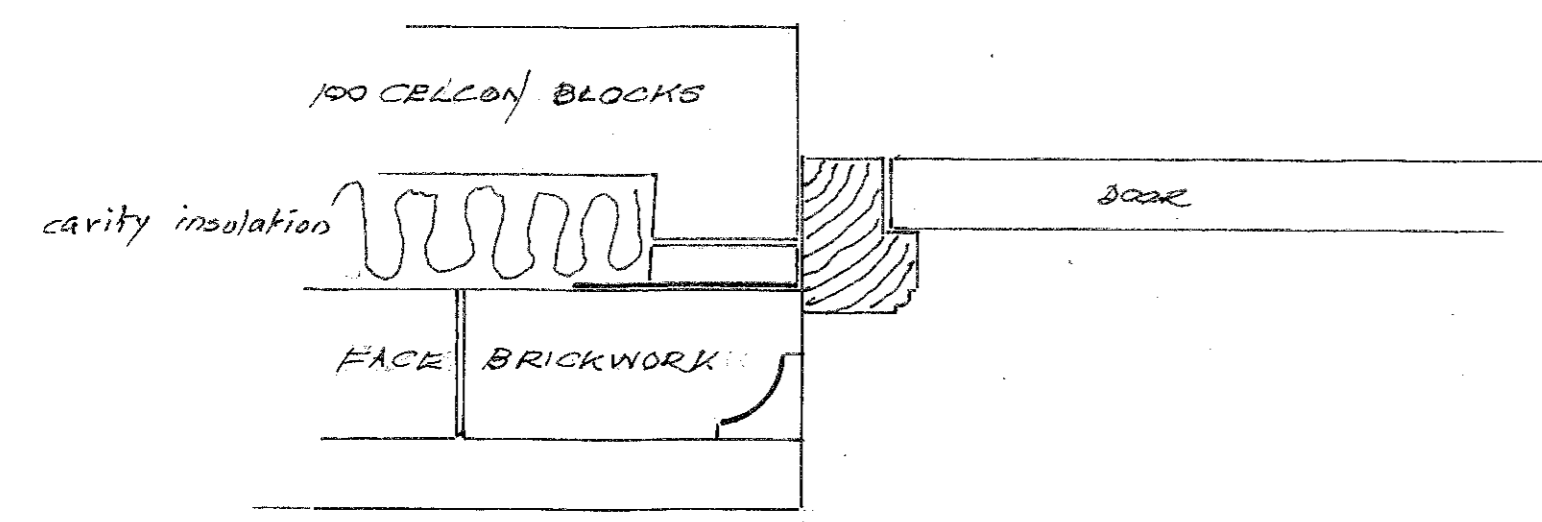


Part HORIZONTAL SECTION

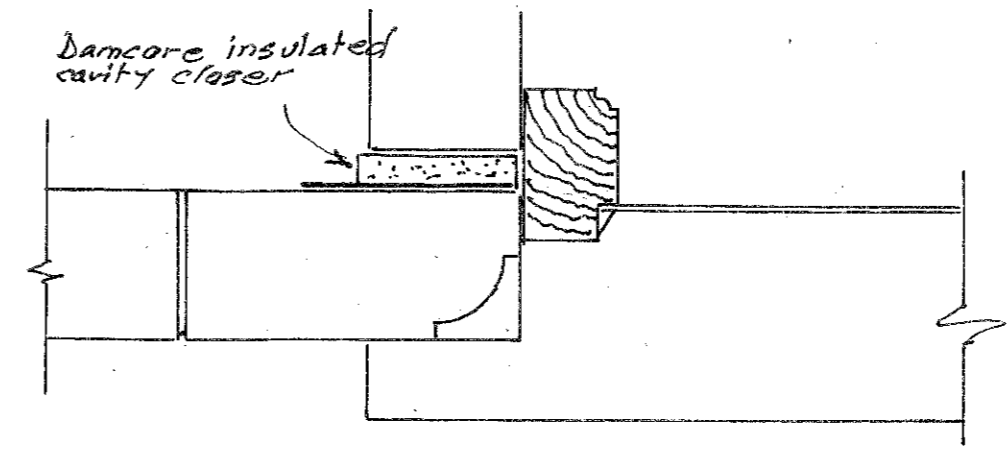

Part HORIZONTAL SECTION

Door Frame Detail

Window cill & Frame Detail

	DRAWN BY J. Crawford	 GLOUCESTERSHIRE WARWICKSHIRE STEAM RAILWAY P.L.O. The Railway Station, Taddington, GLOS.	SCALE VARIOUS	METRIC	
	DATE APRIL 2012		TITLE BRICKWORK DETAILS	DRAWING NUMBER BW 008	
	CHECKED BY		BROADWAY STATION		
DATE	AMENDMENTS				